



Garden Room View 1




Garden Room View 2



Garden Room View 3



Garden Room View 4

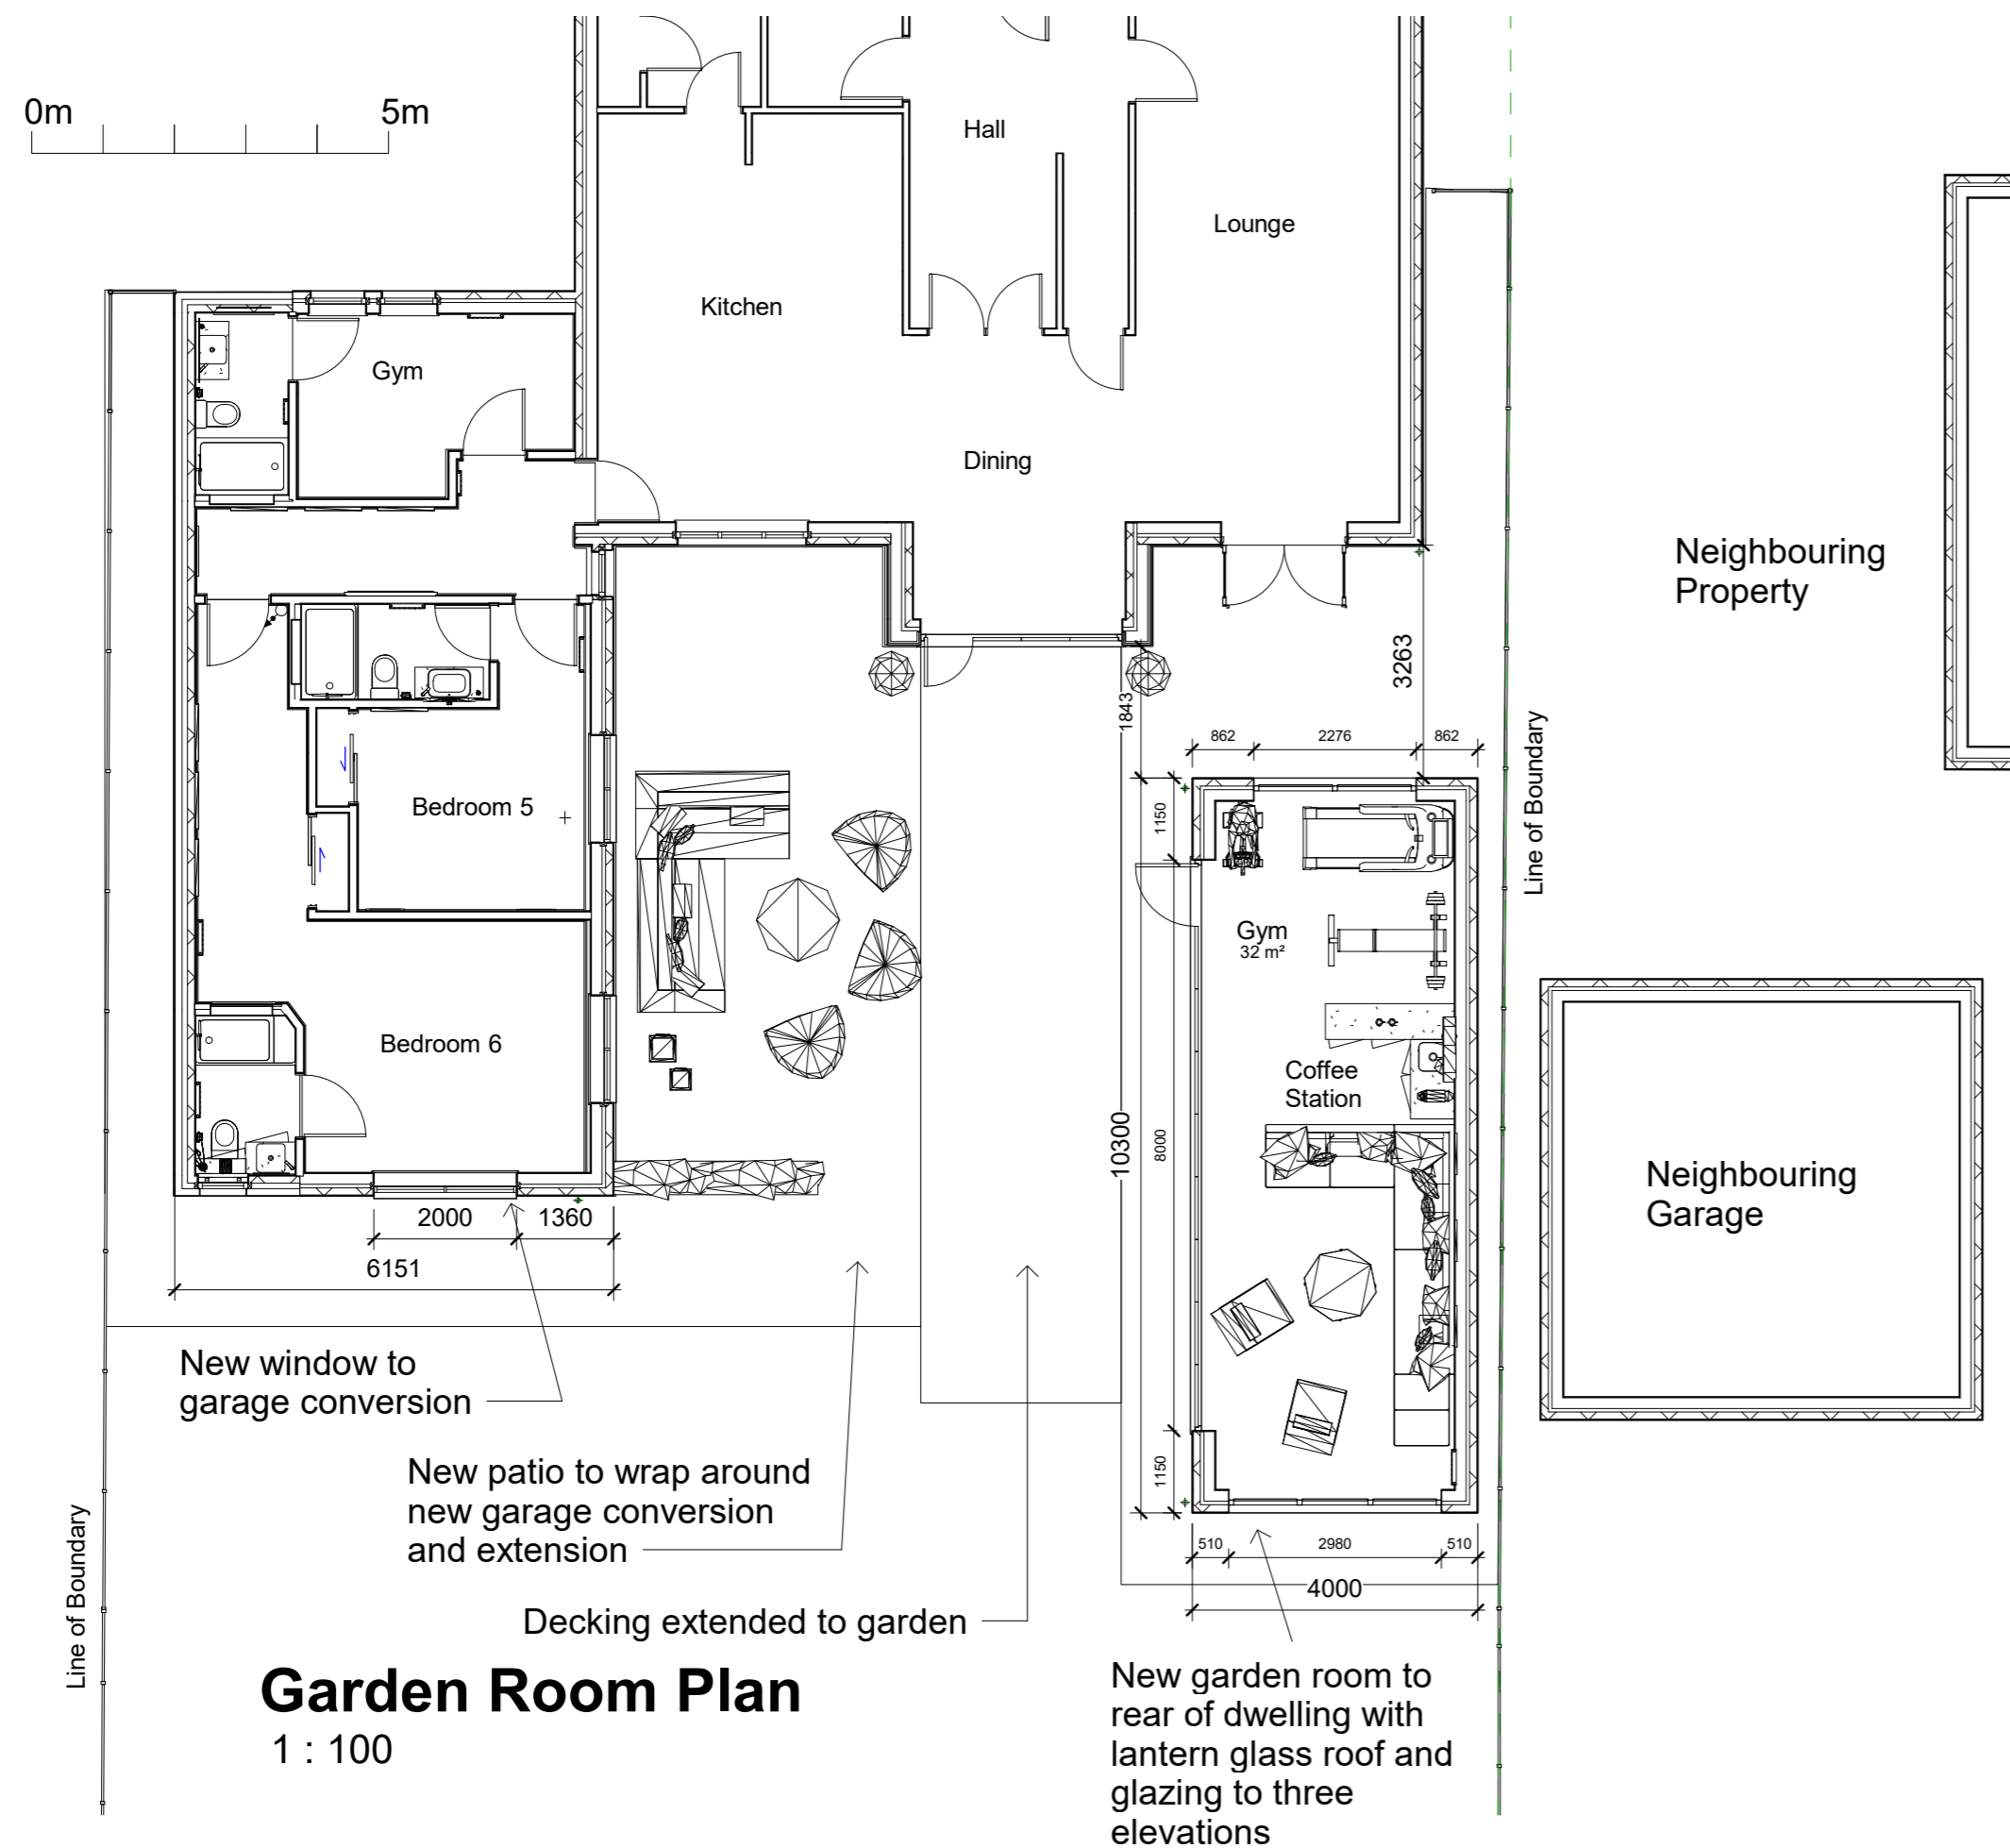

360 Panorama 1



360 Panorama 2

NO	DESCRIPTION	DATE
0	Original Drawings	Jun 22
STATUS	PURPOSE OF ISSUE	
	Planning Permission	

Belle Unique Ltd
59 Main Street, Kilsyth,
Glasgow, G65 0AH
t: 01236 827 509
e: design@belle-unique.co.uk
w: www.belle-unique.co.uk



Project	Garden Room
Title	Proposed Plan
Client	

DRAWN BY	CHECKED BY	DATE
SCALE (@A2) 1 : 100	PROJECT NUMBER 039-43	
DRAWING NUMBER 039GR-01	REV 0	


0m 5m



New window to be added to bedroom in garage conversion. Window to be white PVCu to match existing

Proposed Rear Elevation
1 : 50

Level access to be provided between existing house and new garden room.

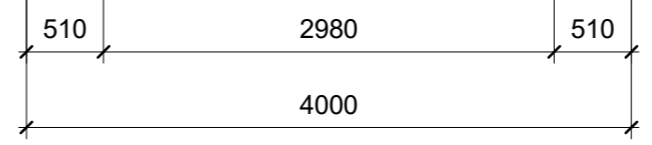

Line of Boundary



Rear Elevation Visual



Birds Eye View


NO	DESCRIPTION	DATE
0	Original Drawings	Jun 22
STATUS	PURPOSE OF ISSUE	
	Planning Permission	

Belle Unique Ltd
59 Main Street, Kilsyth,
Glasgow, G65 0AH
t: 01236 827 509
e: design@belle-unique.co.uk
w: www.belle-unique.co.uk




Project	Garden Room
Title	Proposed Rear Elevation
Client	

DRAWN BY	CHECKED BY	DATE
SCALE (@A2)	PROJECT NUMBER	
1 : 50	039-43	
DRAWING NUMBER	REV	
039GR-03	0	

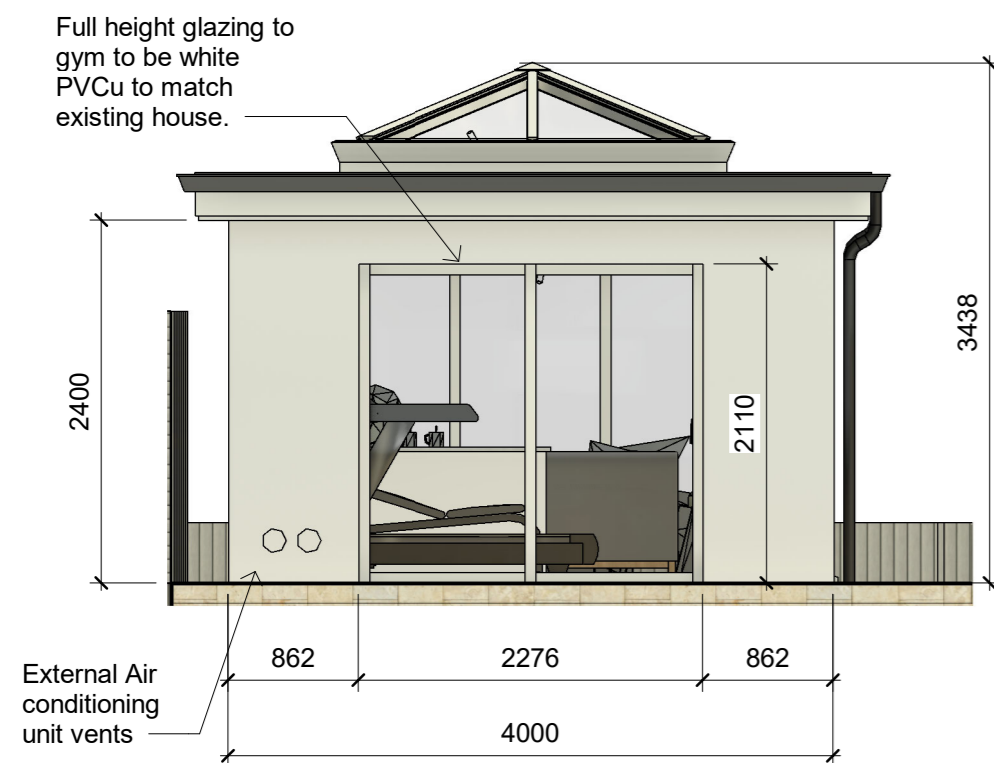

Proposed Elevation C
1 : 50

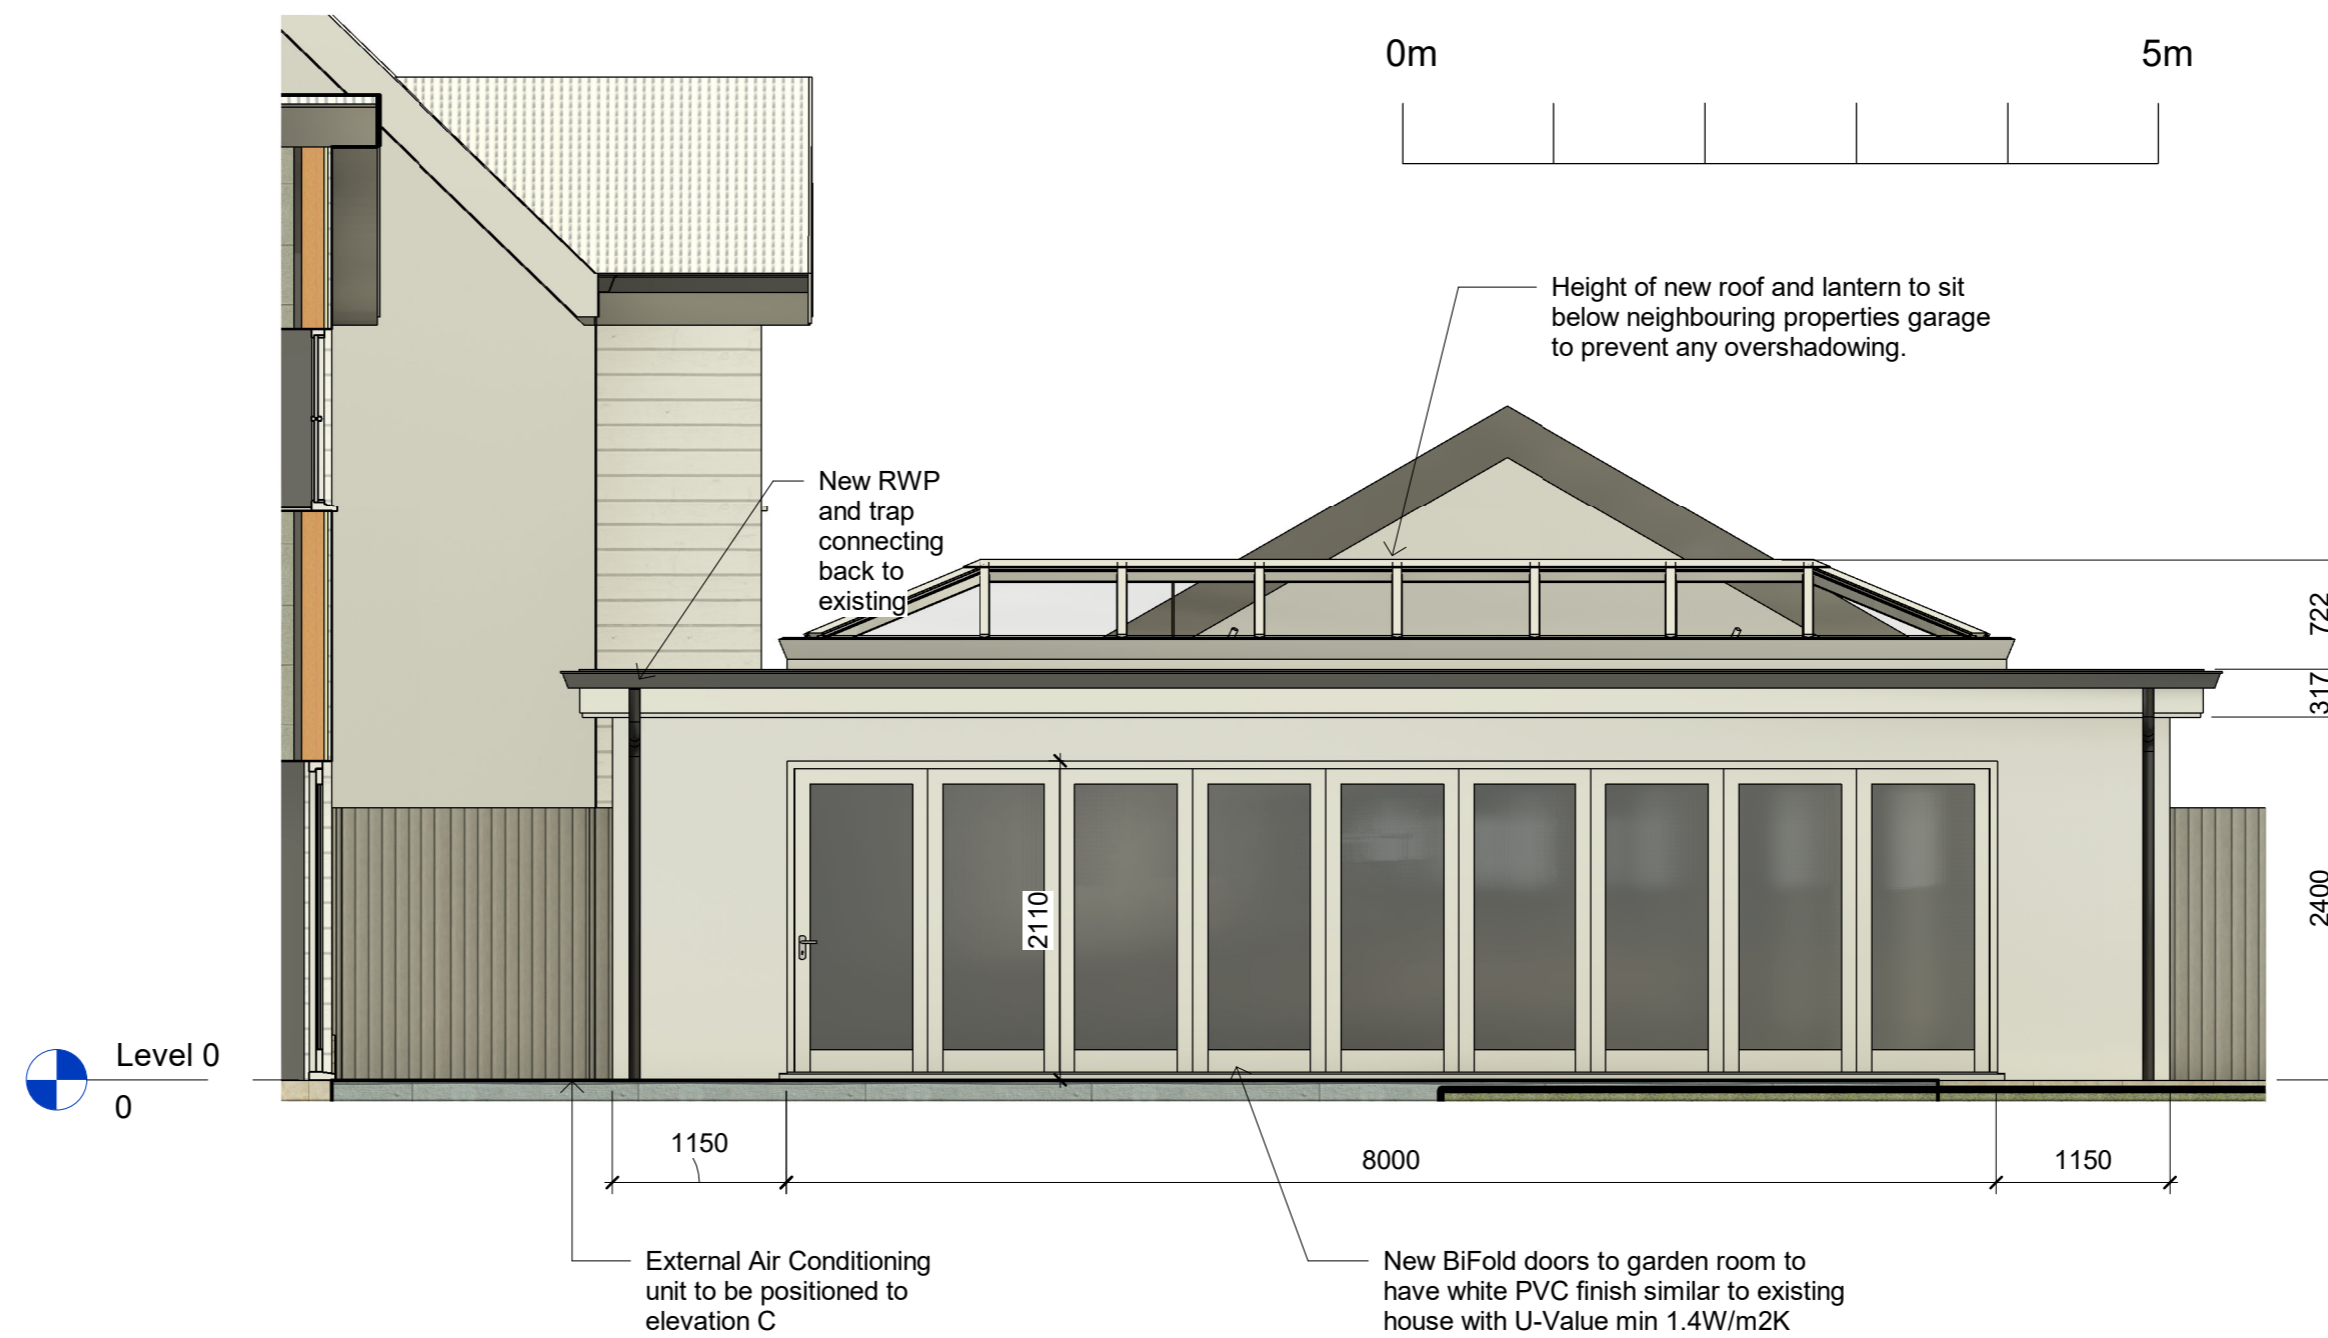


Proposed Elevation A
1 : 50



Gym / Elevation C View



View From Lounge to Garden Room

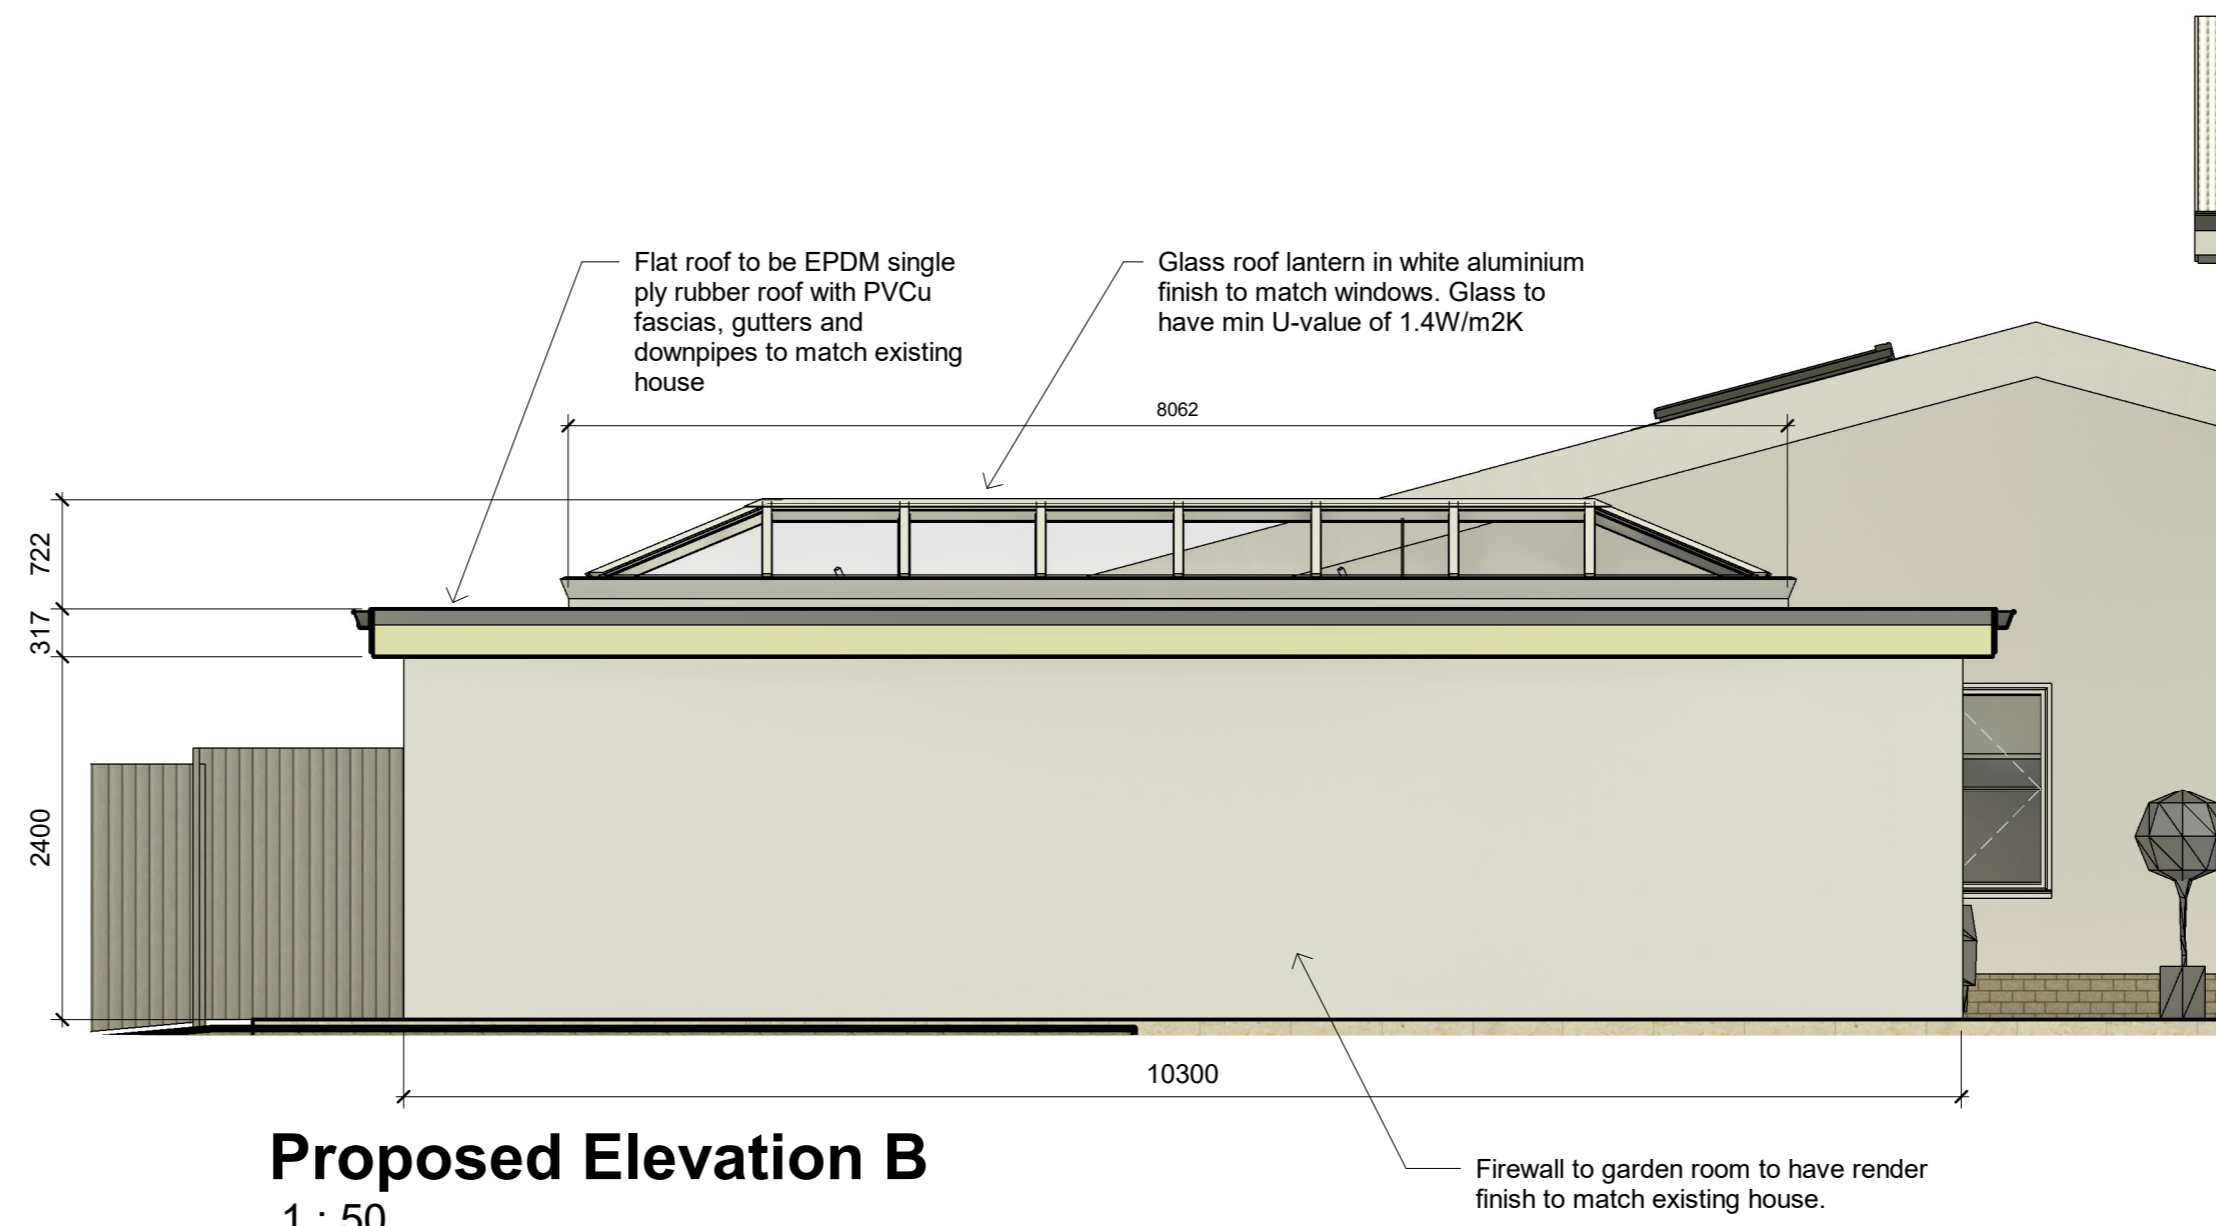

Proposed Elevation B
1 : 50

NO	DESCRIPTION	DATE
0	Original Drawings	Jun 22
	PURPOSE OF ISSUE	
	Planning Permission	

Belle Unique Ltd
59 Main Street, Kilsyth,
Glasgow, G65 0AH
t: 01236 827 509
e: design@belle-unique.co.uk
w: www.belle-unique.co.uk






Project **Garden Room**

Title **Proposed Elevations A , B & C**


Client

DRAWN BY	CHECKED BY	DATE
SCALE (@A2) 1 : 50		PROJECT NUMBER 039-43
DRAWING NUMBER 039GR-02		REV 0

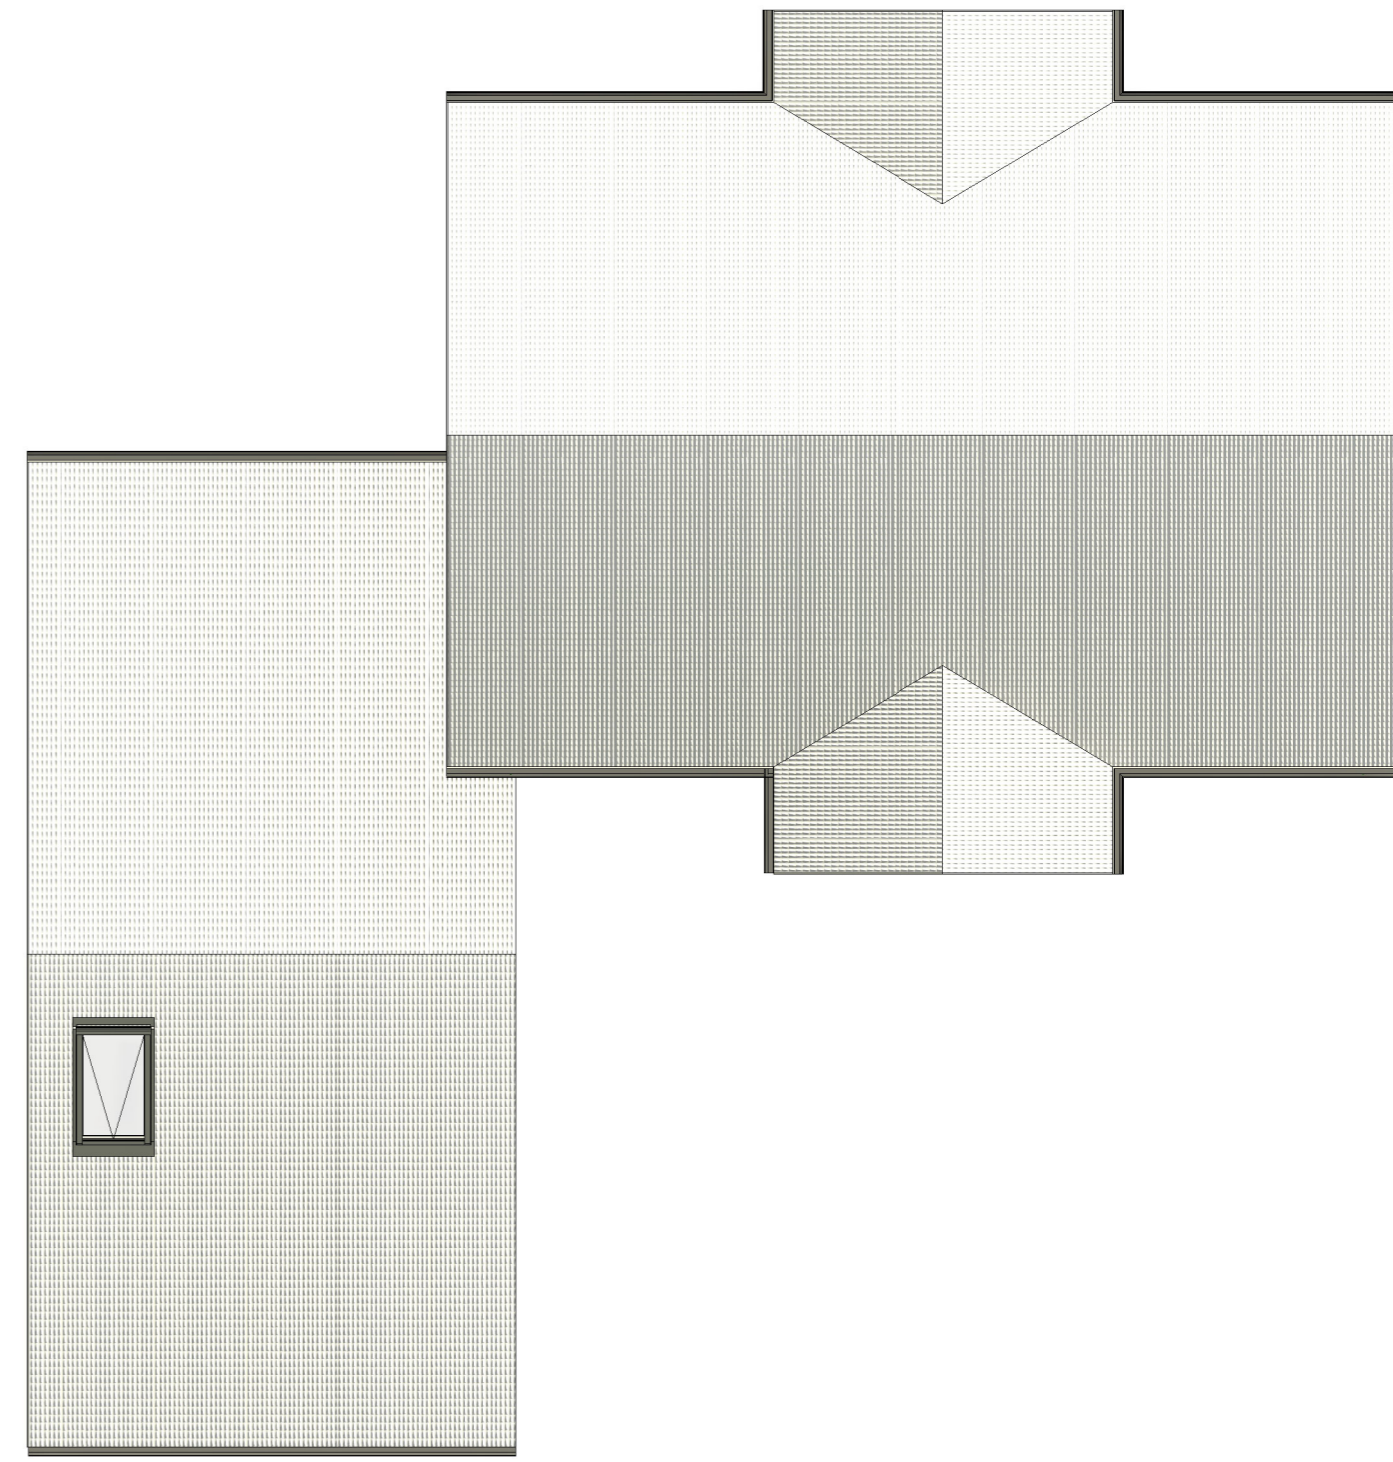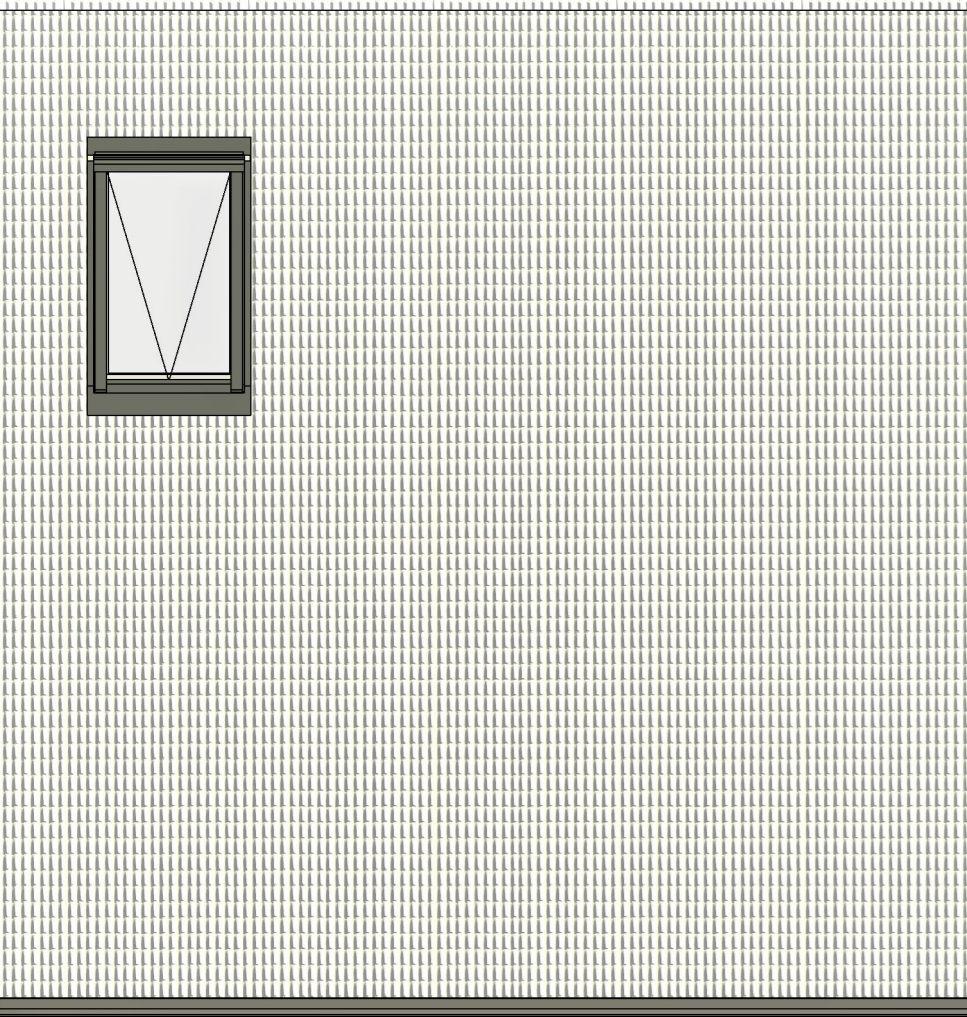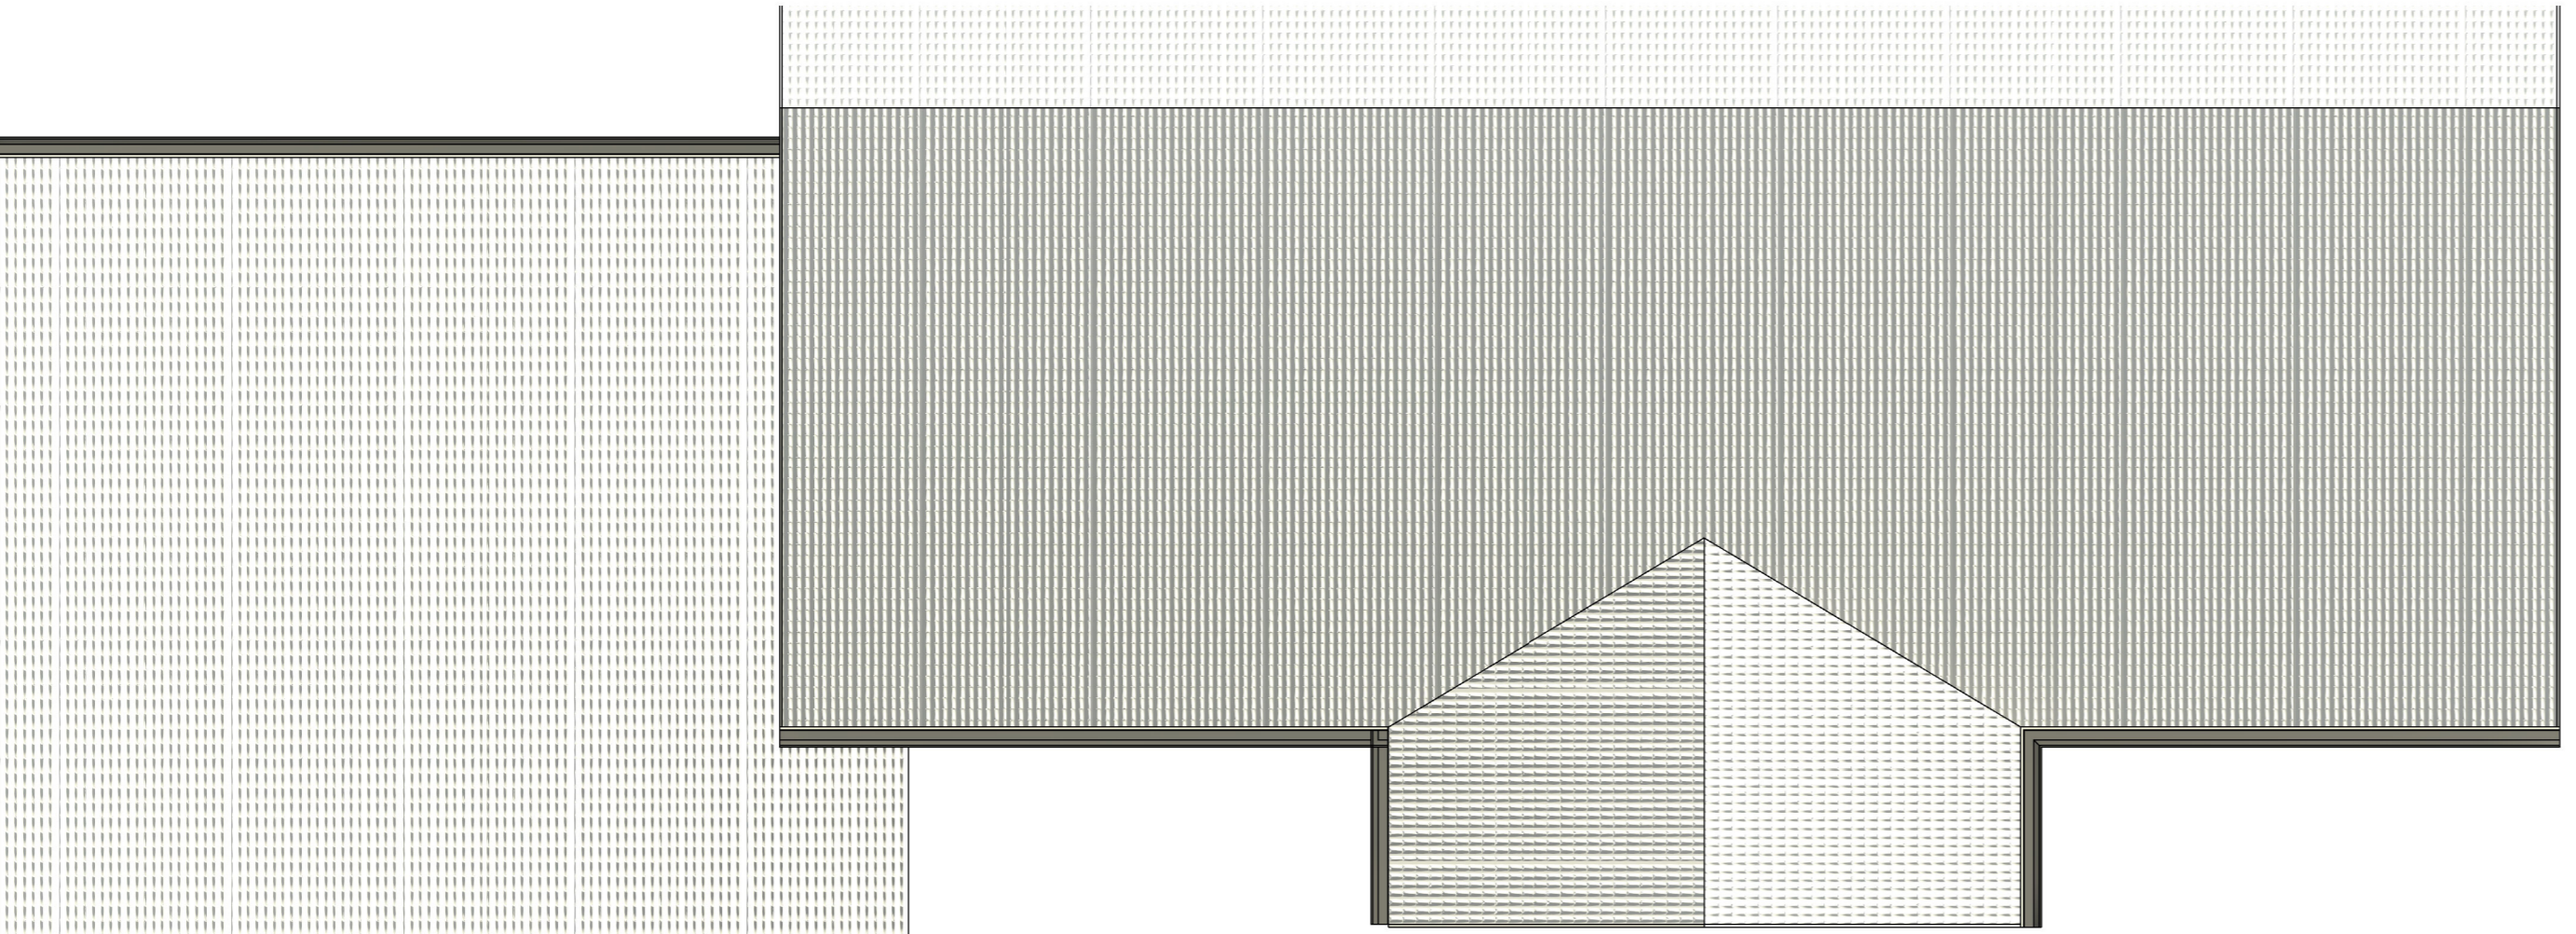


Existing Roof Plan
1 : 100

Proposed Roof Plan
1 : 50

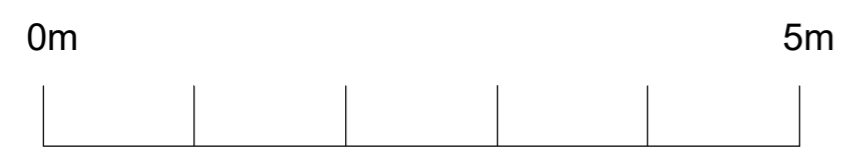

New flat roof to engineer's specification finished with rubber membrane single ply roof.

New lantern glass roof to garden room to be white aluminium finish to match existing glazing.

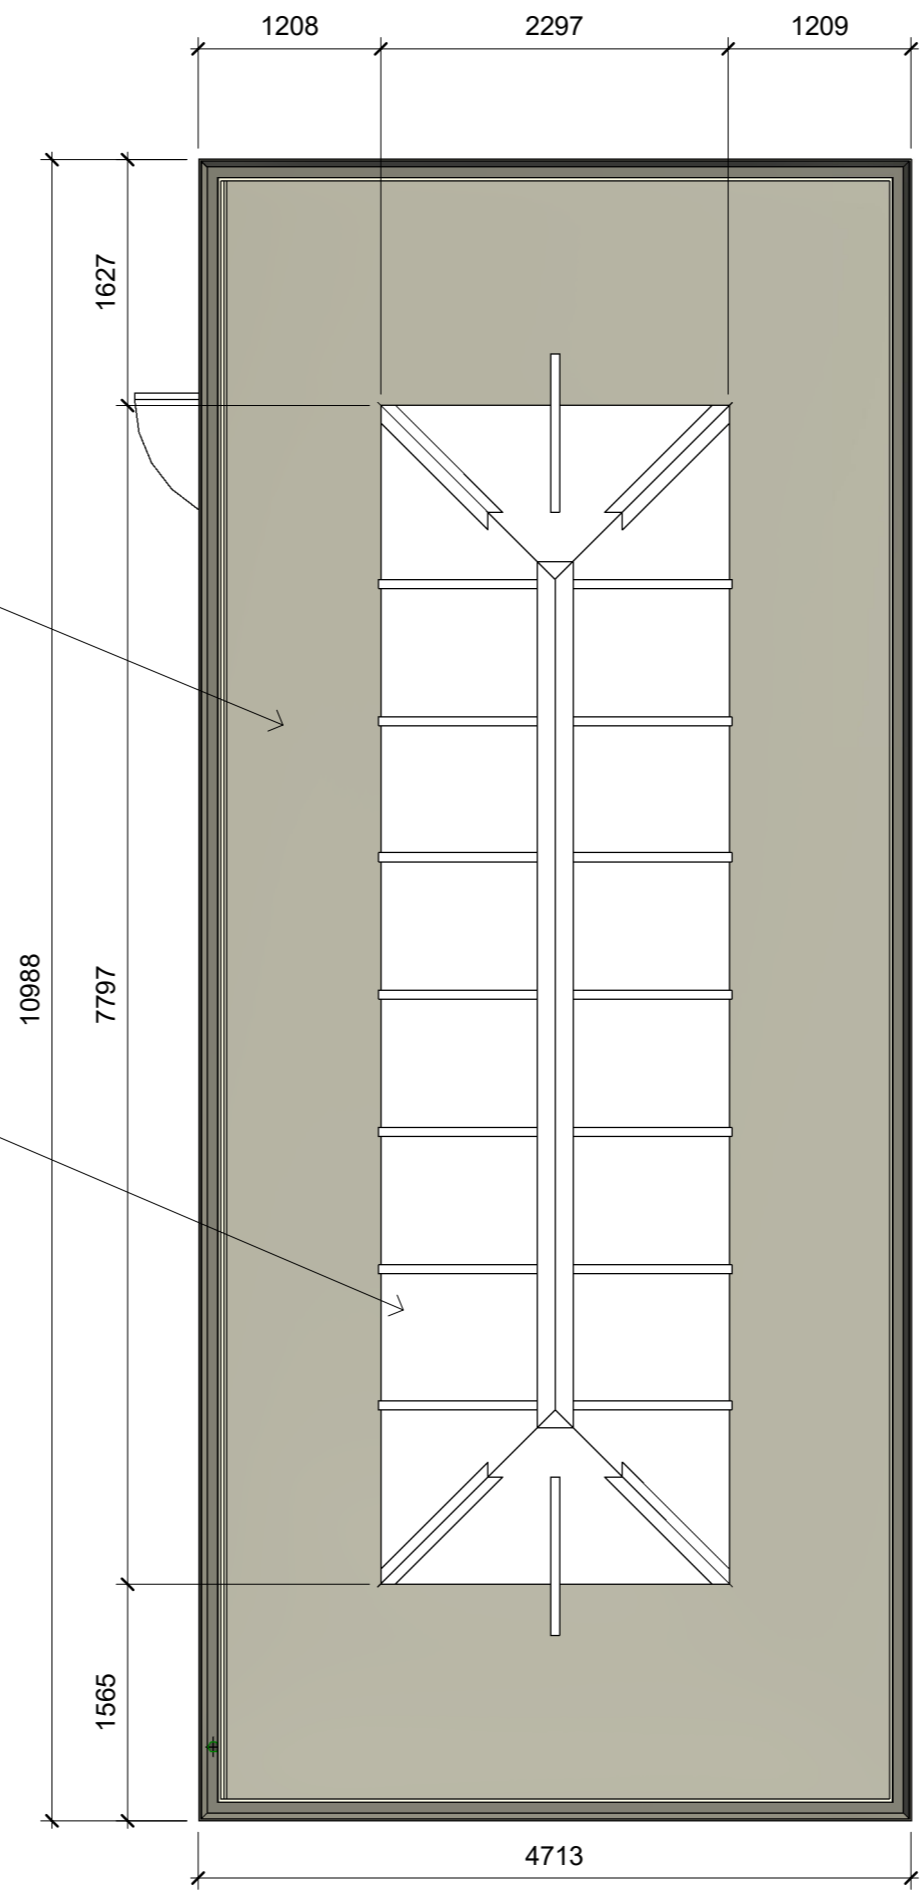

NO	DESCRIPTION	DATE
STATUS	PURPOSE OF ISSUE	

Belle Unique Ltd
59 Main Street, Kilsyth,
Glasgow, G65 0AH
t: 01236 827 509
e: design@belle-unique.co.uk
w: www.belle-unique.co.uk



Project **Garden Room**

Title **Existing & Proposed Roof Plan**

Client

DRAWN BY	CHECKED BY	DATE
SCALE (@A2) As indicated	PROJECT NUMBER 039-43	
DRAWING NUMBER 039GR-04		REV