
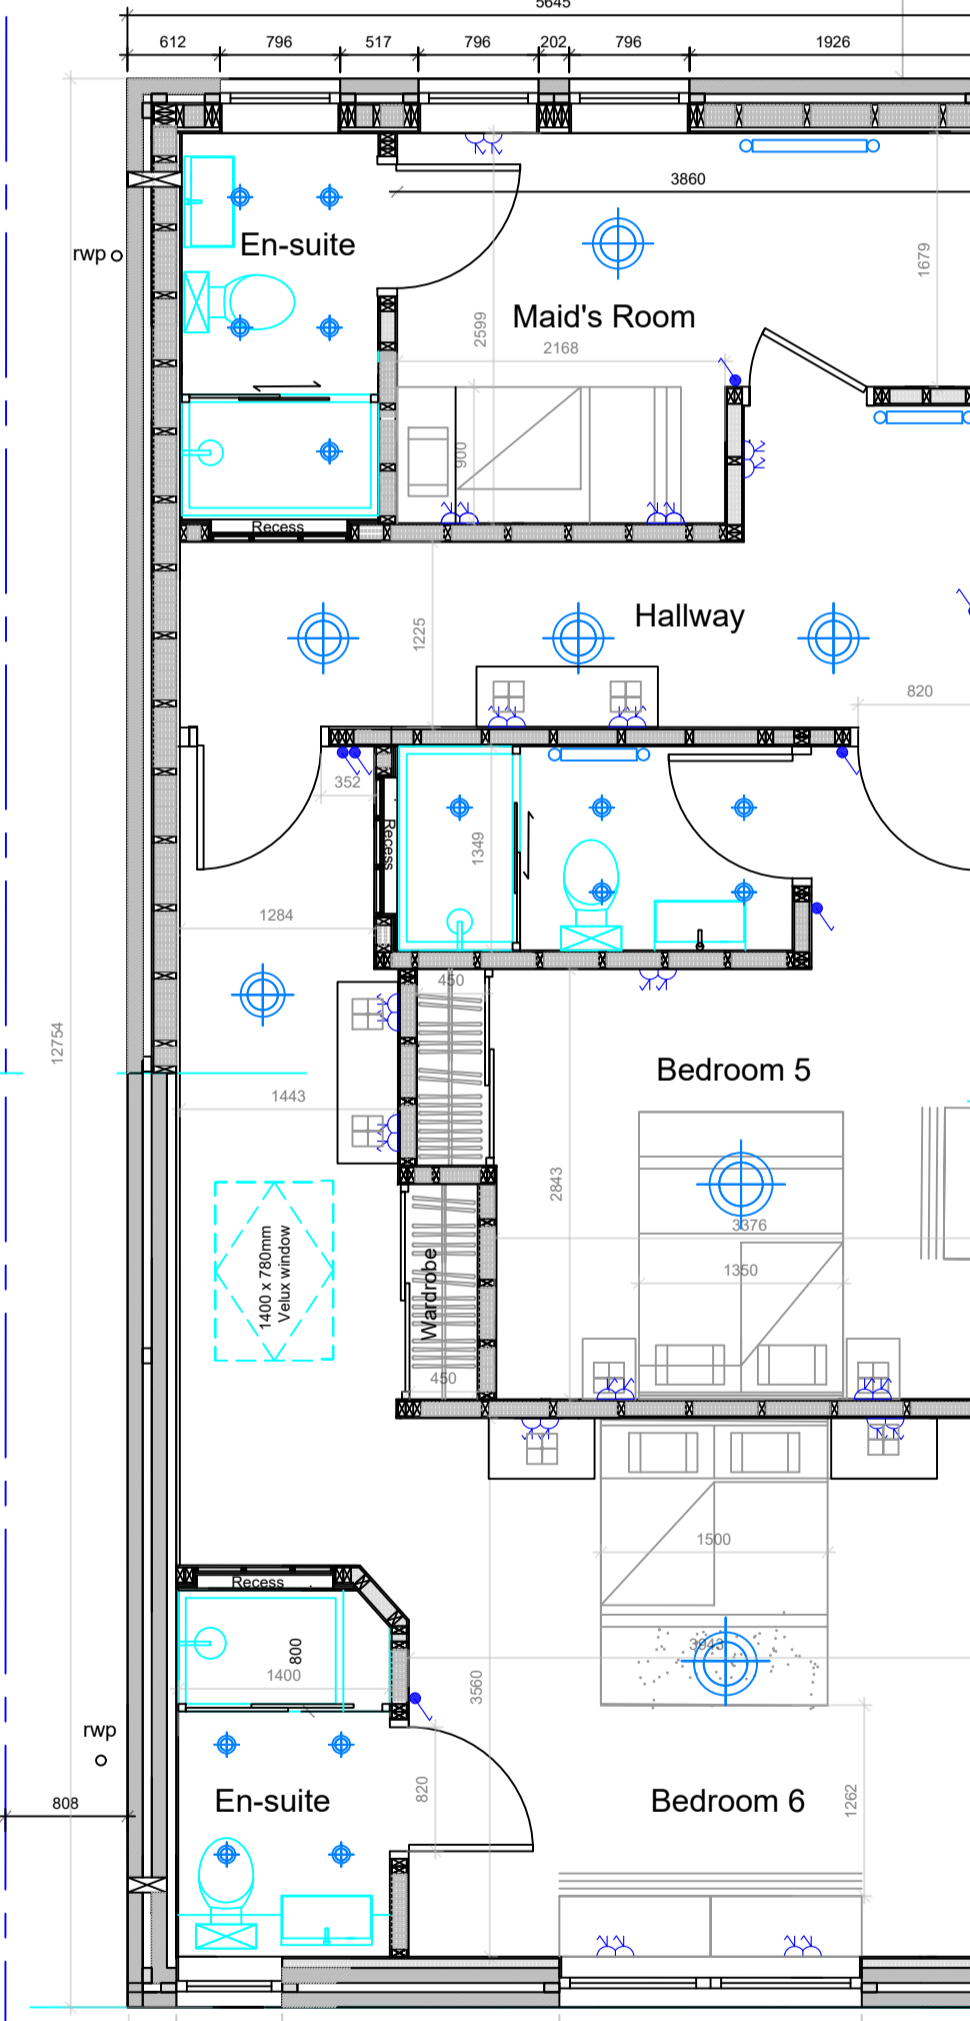



Driveway

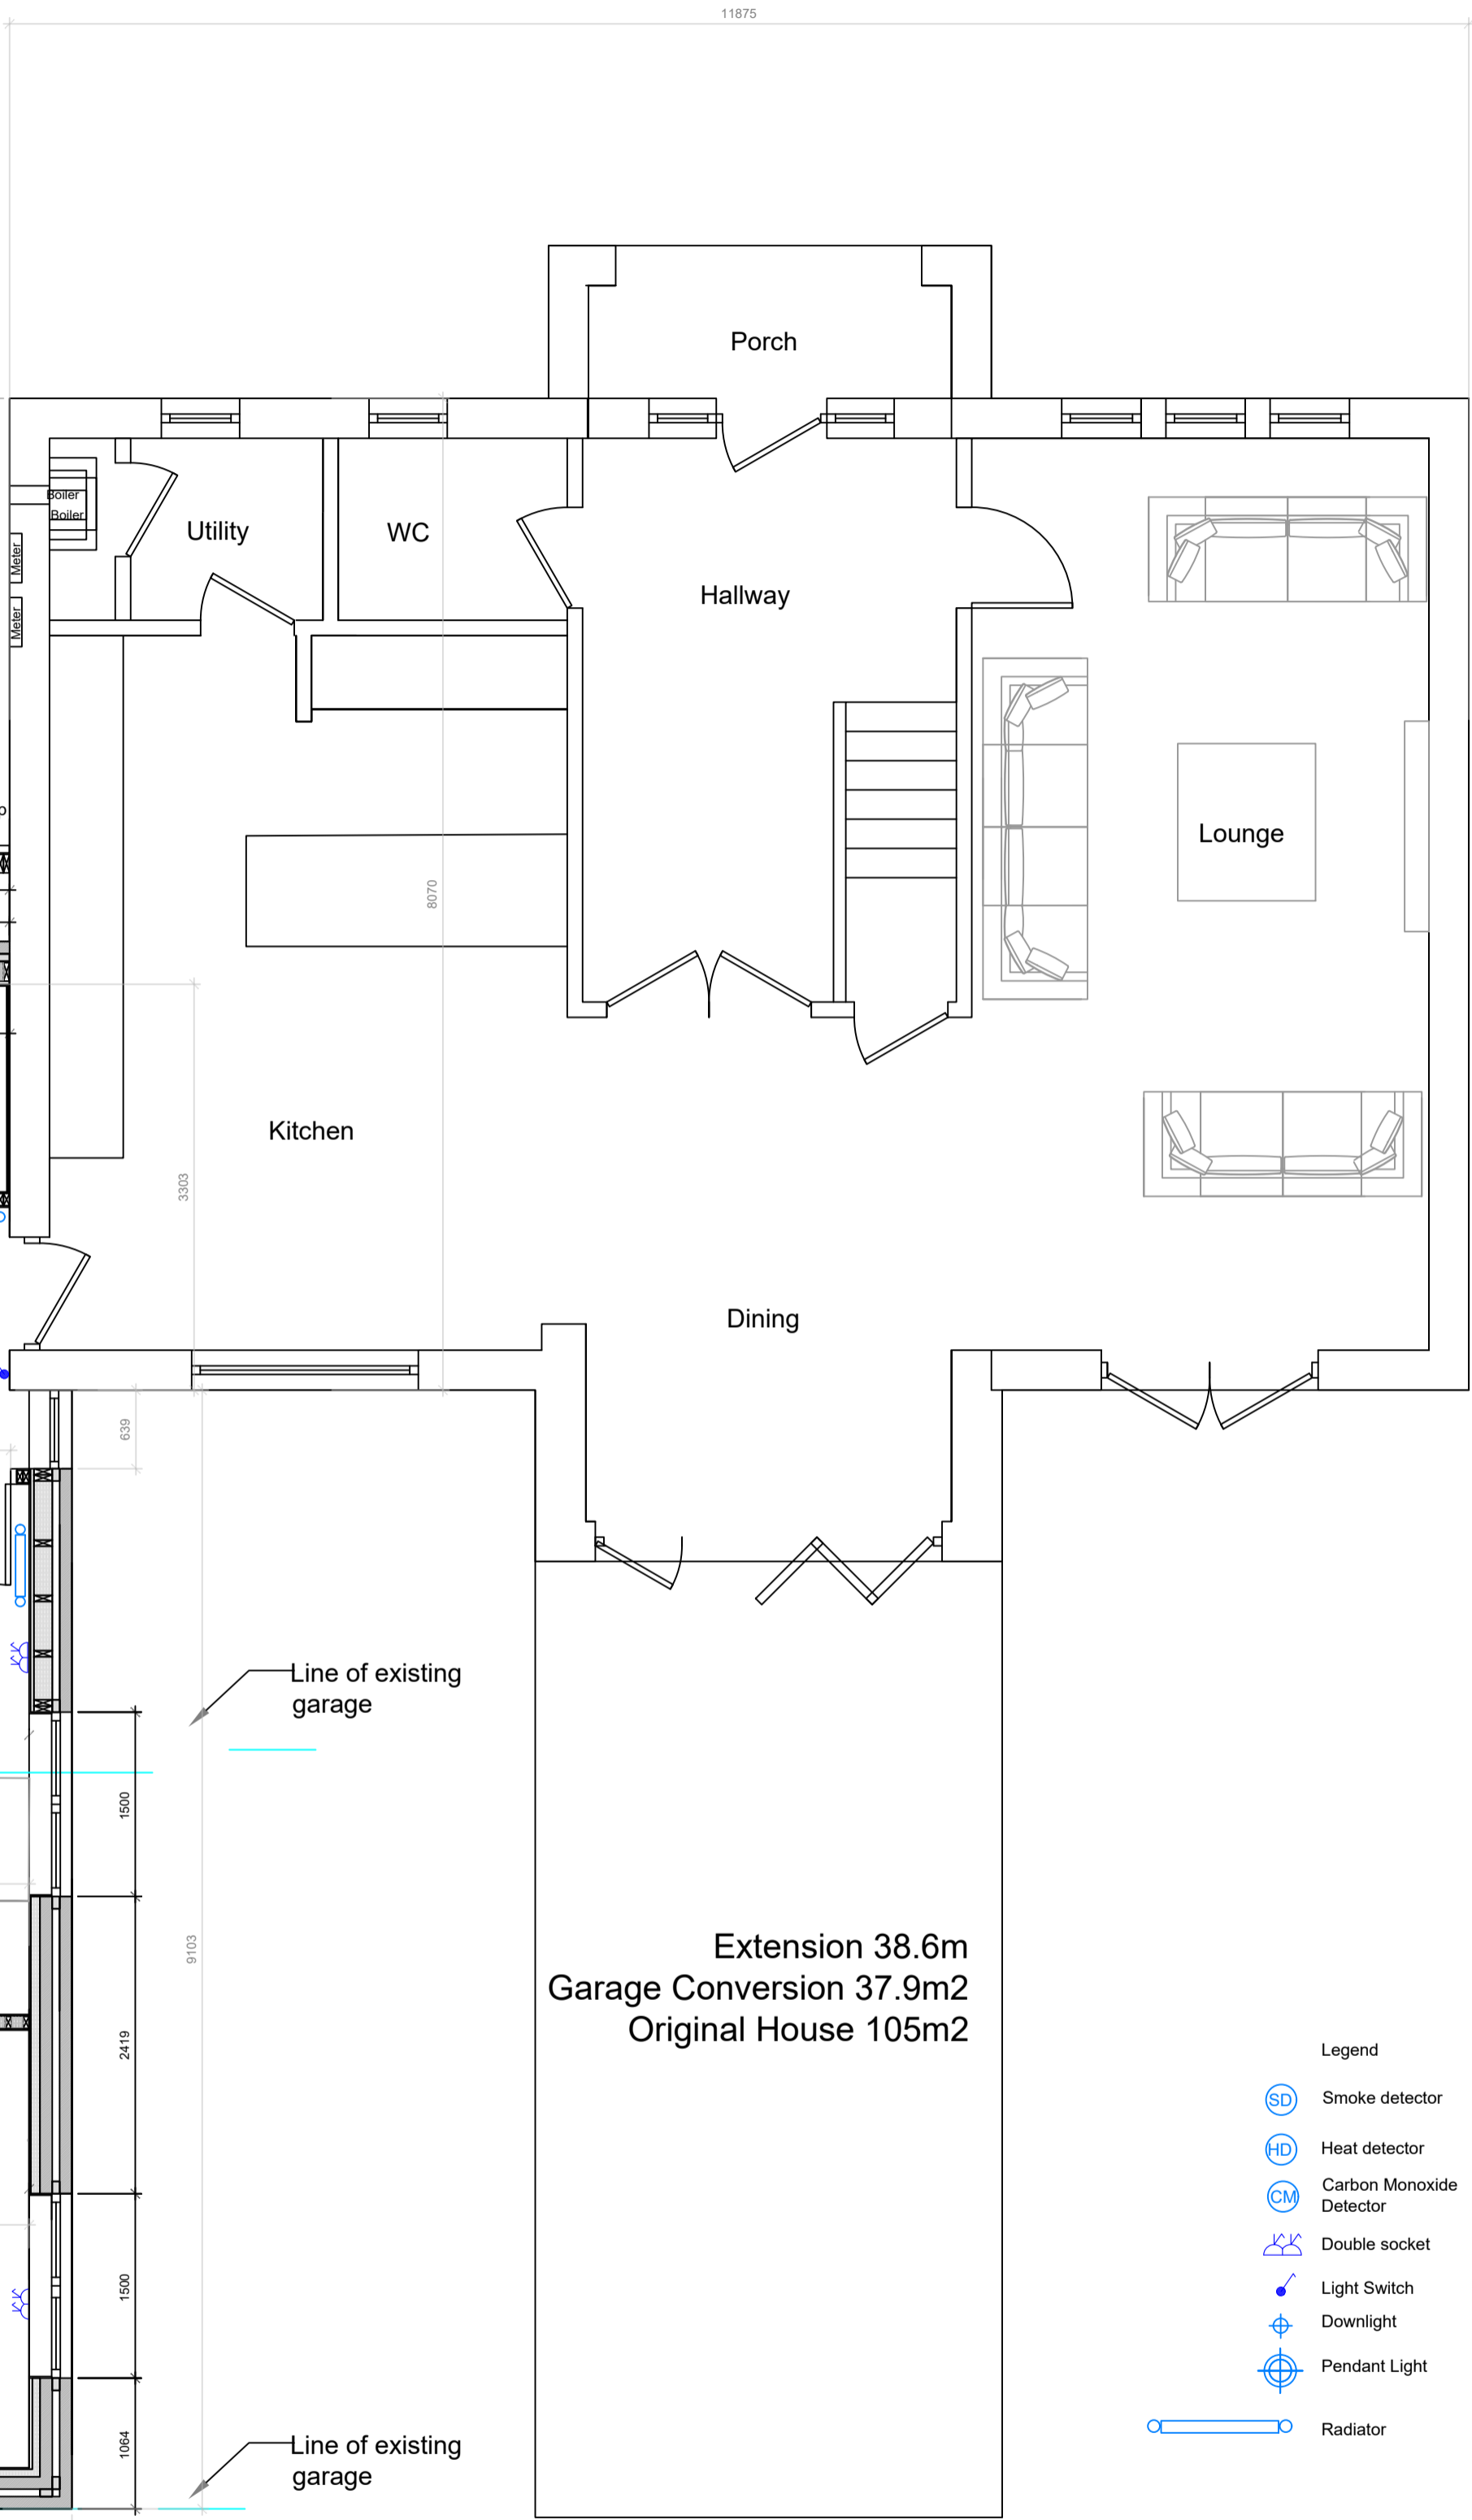

Proposed Plan 1:50

Extension 38.6m
Garage Conversion 37.9m²
Original House 105m²

- Legend
- Smoke detector
 - Heat detector
 - Carbon Monoxide Detector
 - Double socket
 - Light Switch
 - Downlight
 - Pendant Light
 - Radiator

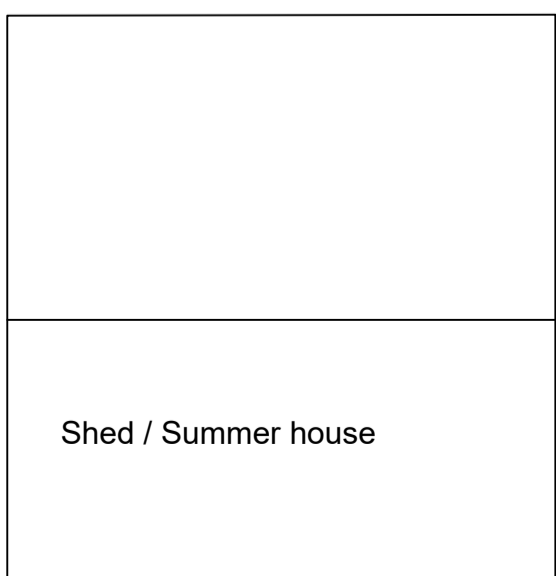

Shed / Summer house

Proposed GF Plan

Belle Unique Ltd
Design & Refurbishment
28 Stirling Road, Kilsyth, Glasgow, G65 0HX
M: 07760 214451
www.belleunique.co.uk

Drawing Title: **Proposed Plan**


Scale: 1:50 @ A2	Date:
Drawn By:	Checked By: KRB
Revision:	Job No: 19/039
Project: Proposed Garage Conversion & Extension	
Client:	EXT 039/01






Existing Rear Elevation 1:100




Existing Rear Elevation 1:100

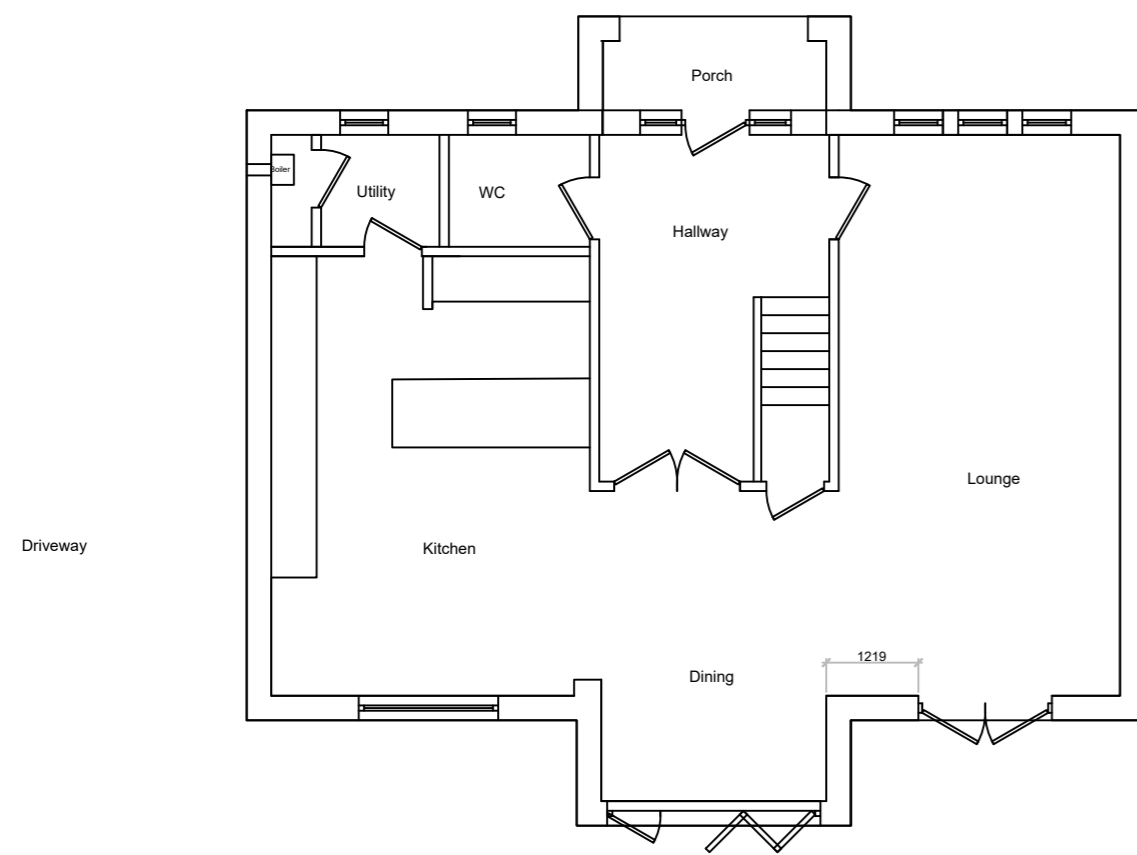

Existing GF Plan 1:100

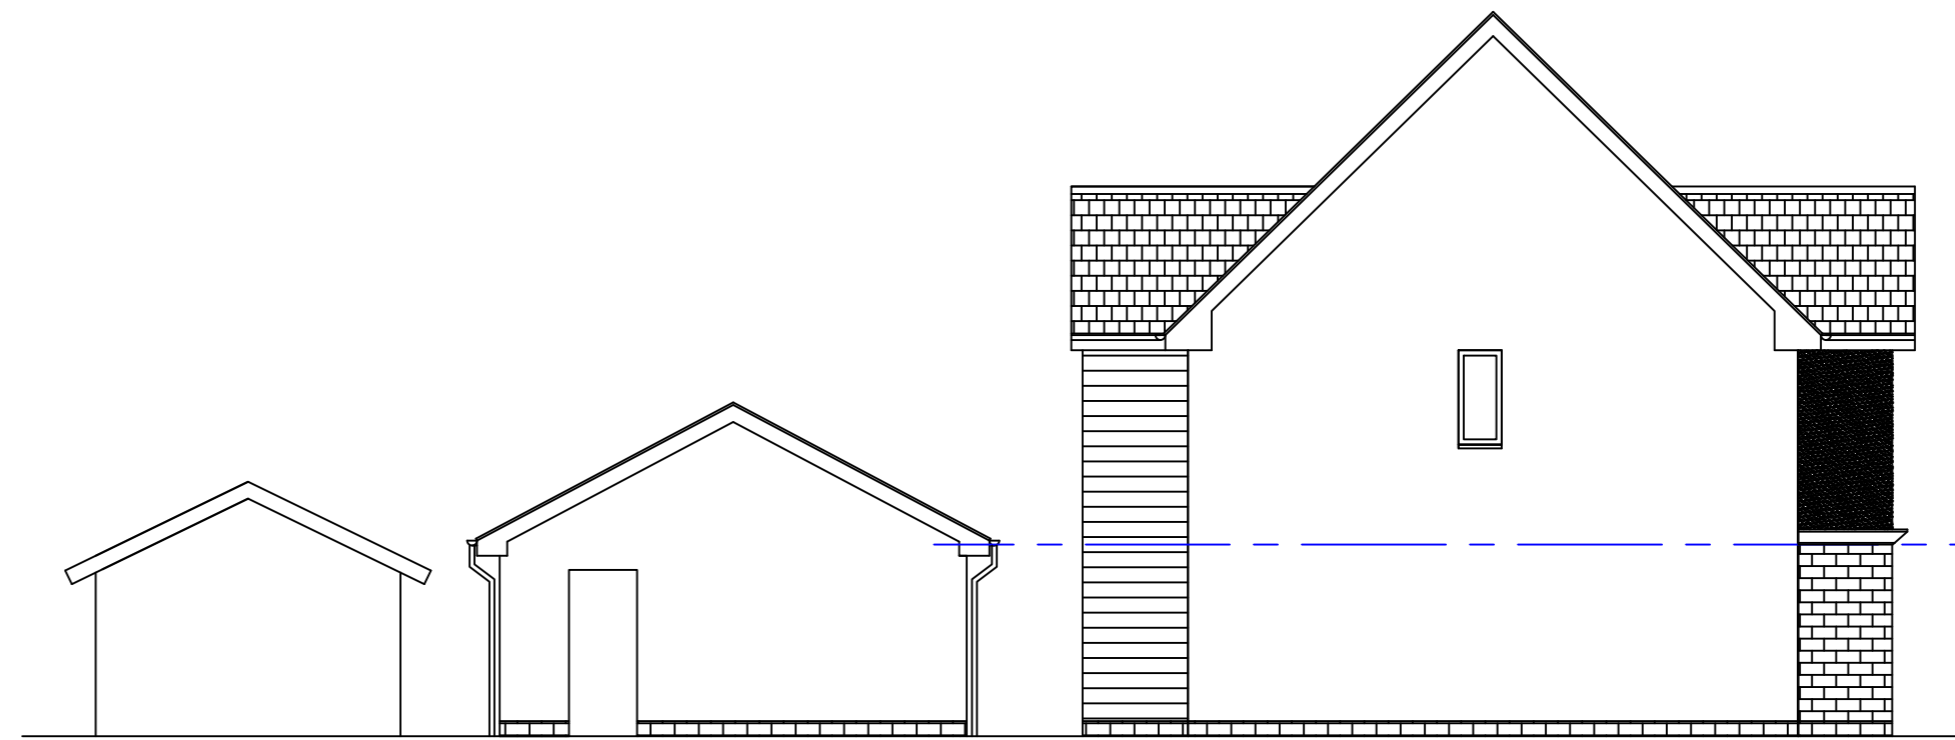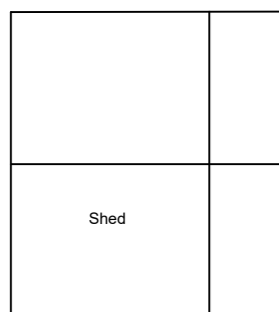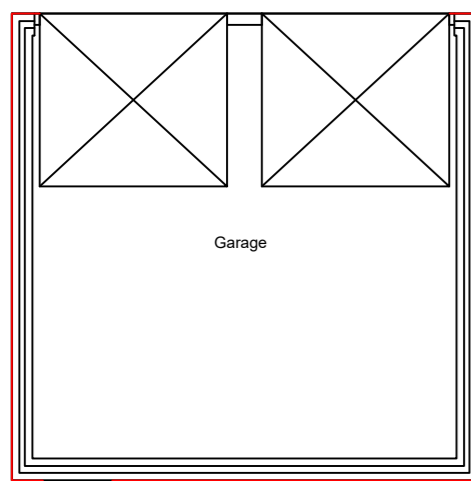

Existing Side Elevation A 1:100

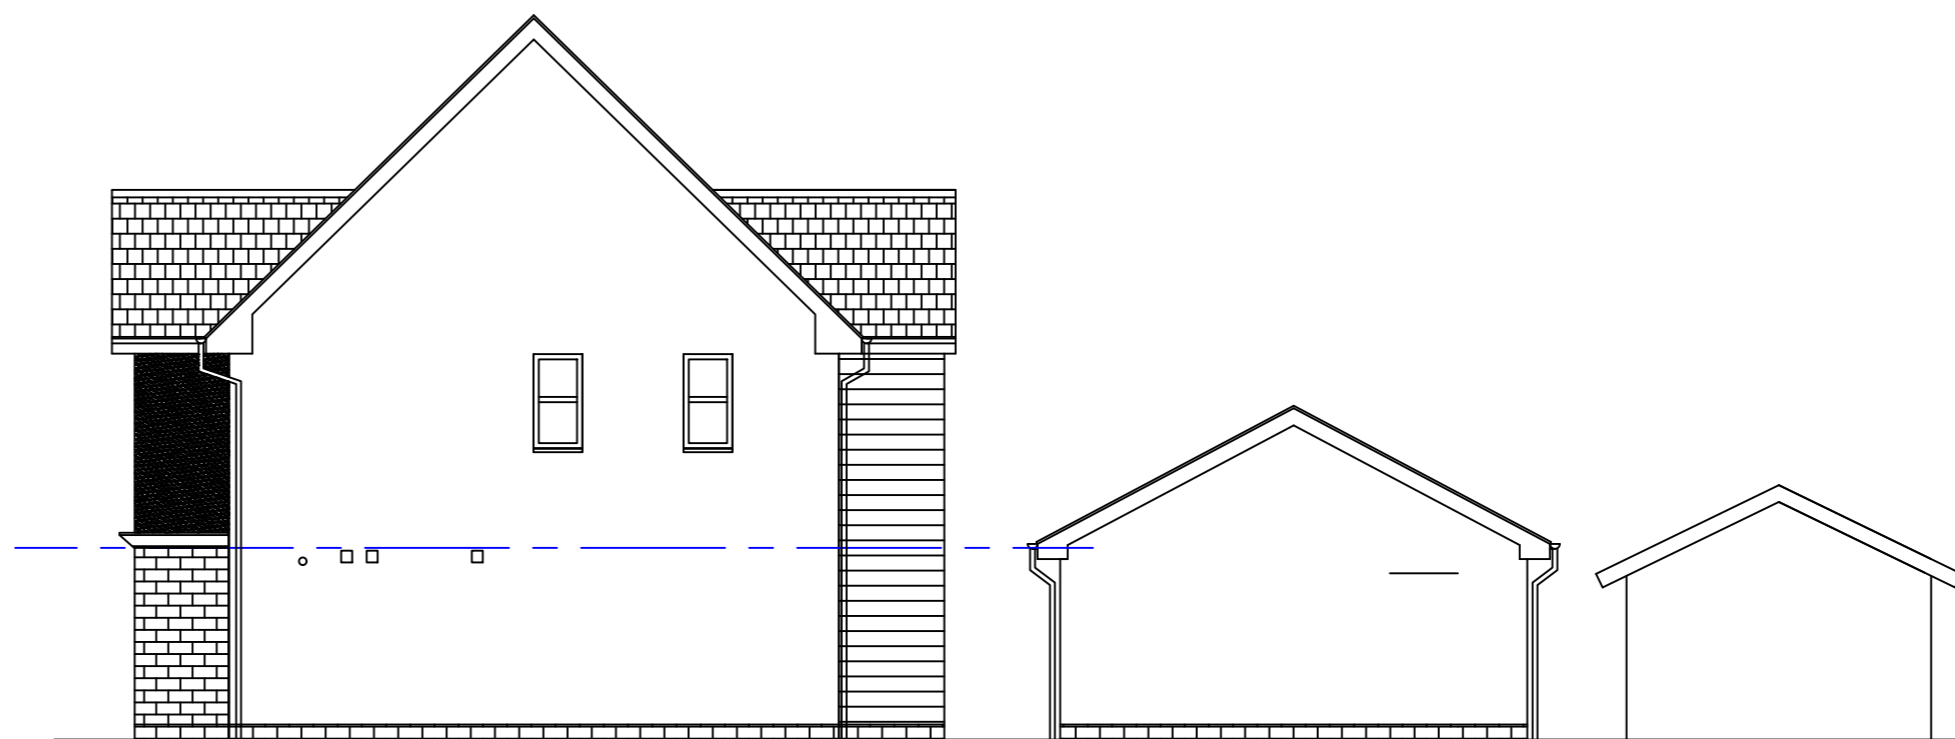

Existing Side Elevation B 1:100



Drawing Title: Existing Plan & Elevations	
Scale: 1:100 @ A2	Date: 02/21
Drawn By:	Checked By:
Revision: 0	Job No: 19/039

Project:
Proposed Garage conversion & extension

Client:

CON 039/08

REV

Existing Plan & Elevations



Proposed Front Elevation 1:50


Belle Unique Ltd
 Design & Refurbishment
59 Main Street
 Killybeggs, Glasgow, G65 5AH
 M:07960 211451
 karen@belleunique.co.uk

Drawing Title: Proposed Front Elevation	
Scale: 1:50 @ A3	Date: 02/21
Drawn By:	Checked By:
Revision: 0	Job No: 19/039
Project: Proposed Garage conversion & extension	
Client:	