



Panorama link to en-suite view




Visual 1



Visual 2



Dormer View 2 Location QR Code to 360 degree panorama.

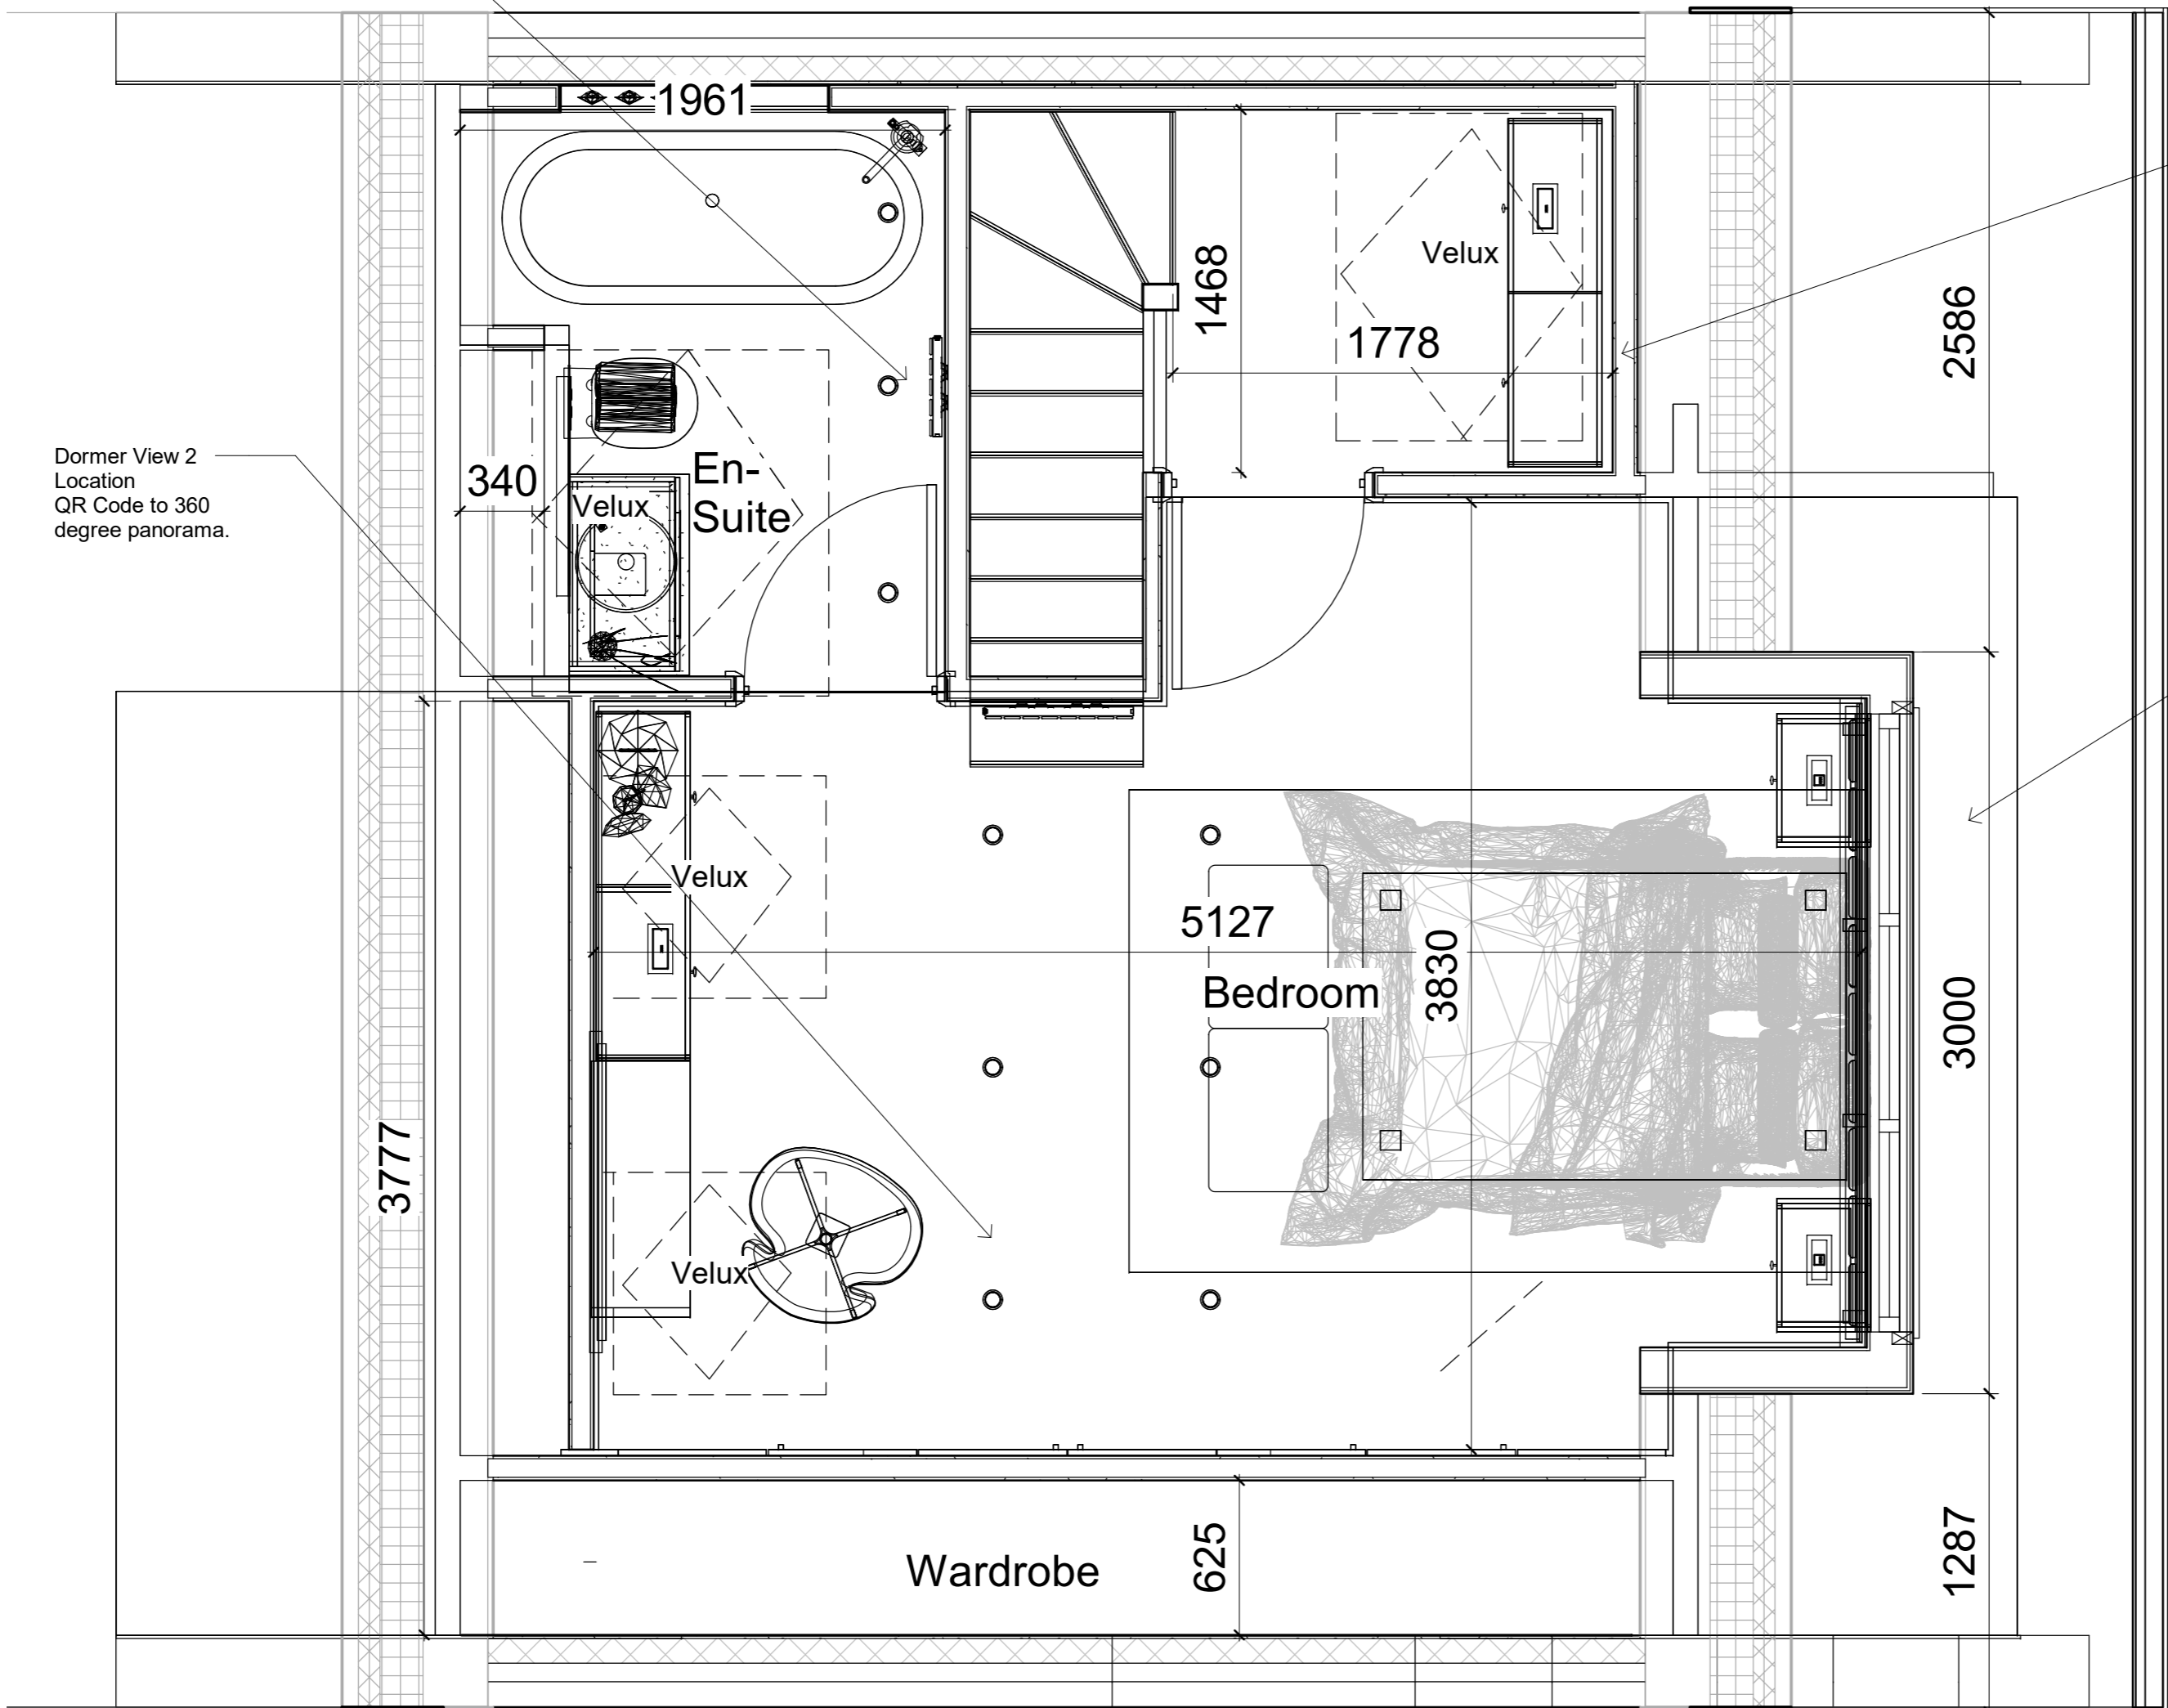

Hallway increased to allow for larger Velux and increased sense of space.



Upper Hall QR Code

New dormer to rear with triple casement window to increase useable head height area in loft space.



Dormer View 1 QR Code

NO	DESCRIPTION	DATE
	Dormer Added	
STATUS	PURPOSE OF ISSUE	
	Planning Permission	

59 Main Street, Kilsyth,  
Glasgow, G65 0AH  
t: 01236 827 509  
e: design@belle-unique.co.uk  
w: www.belle-unique.co.uk



Client	Burnside
Title	Proposed Loft Plan
Project	Loft Conversion


DRAWN BY	CHECKED BY	DATE
SCALE ( @A2 ) 1 : 25	PROJECT NUMBER 103-21	
DRAWING NUMBER 103-01	REV	

# Loft Bedroom Plan

1 : 25

Partition to create hallway in bedroom 2 which allows access to proposed bedroom in loft area

New staircase

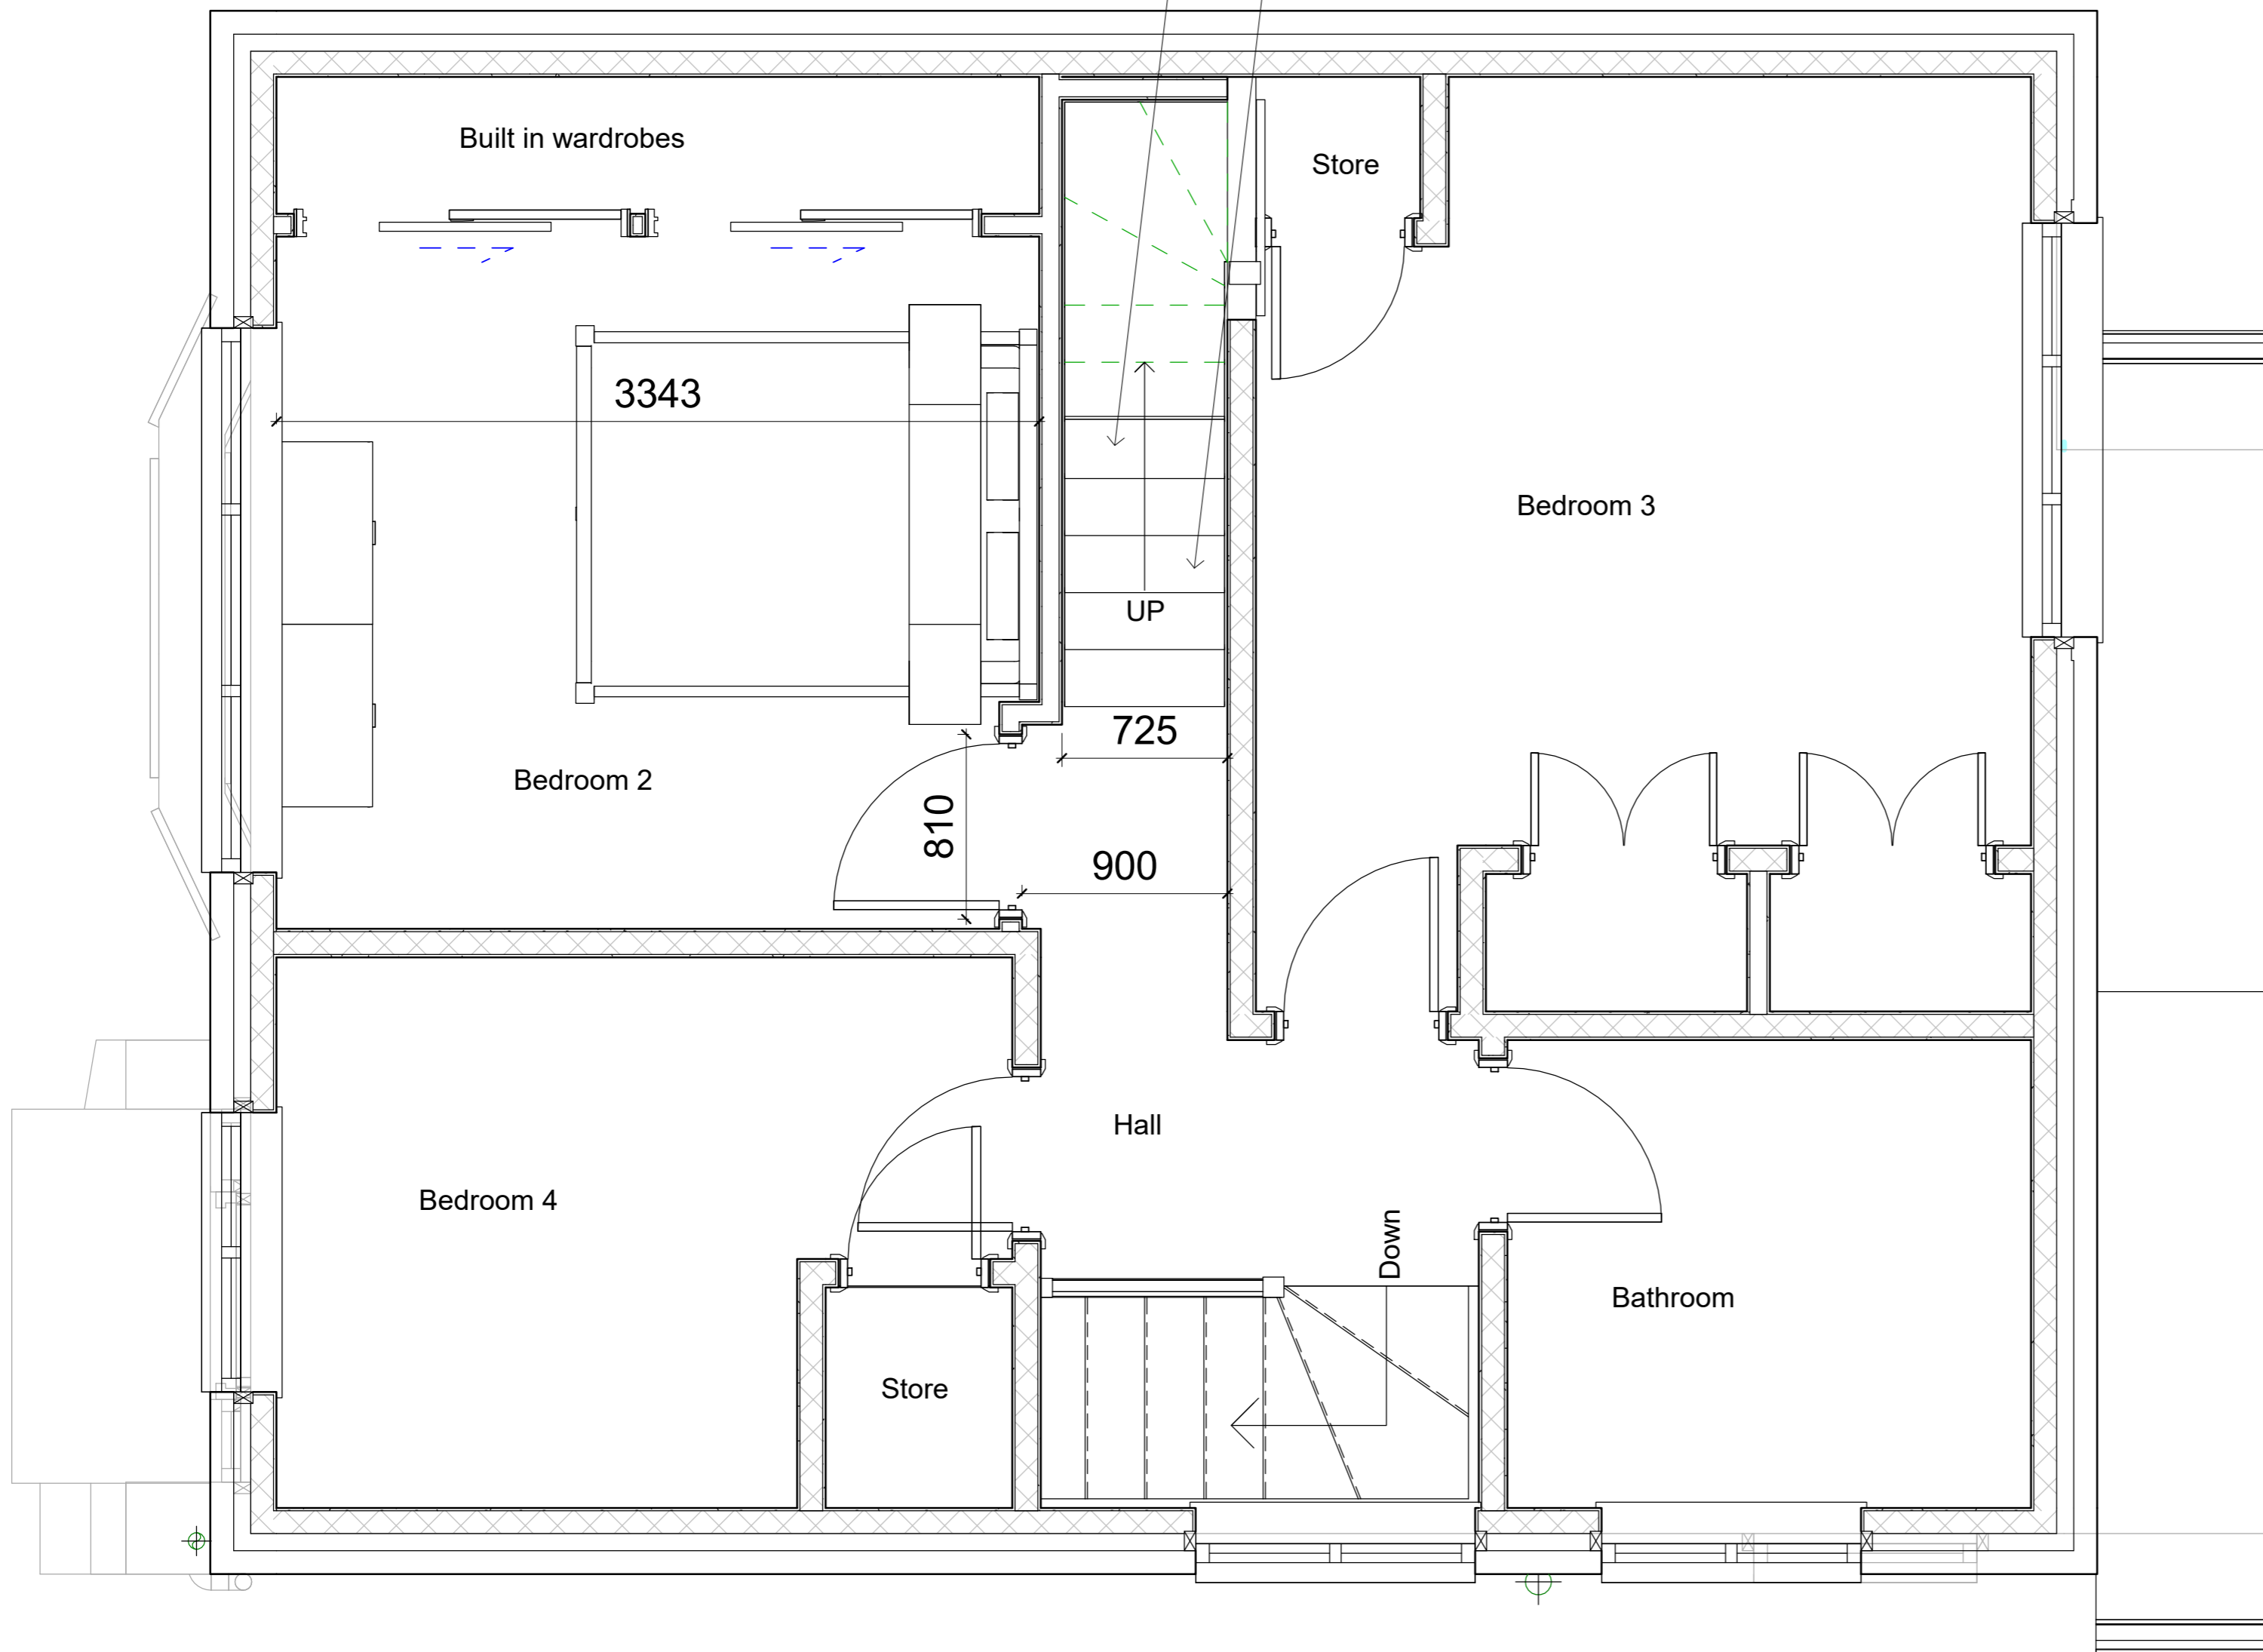

**1** Level 1 proposed plan  
1 : 25


NO	DESCRIPTION	DATE
STATUS	PURPOSE OF ISSUE	
c	Planning Permission	

59 Main Street, Kilsyth,  
Glasgow, G65 0AH  
t: 01236 827 509  
e: design@belle-unique.co.uk  
w: www.belle-unique.co.uk




Client	Burnsid	
Title	Proposed level 1 plan	
Project	Loft Conversion	

DRAWN BY	CHECKED BY	DATE
SCALE ( @A2 )		PROJECT NUMBER
1 : 25		103-21
DRAWING NUMBER	REV	
103-02		

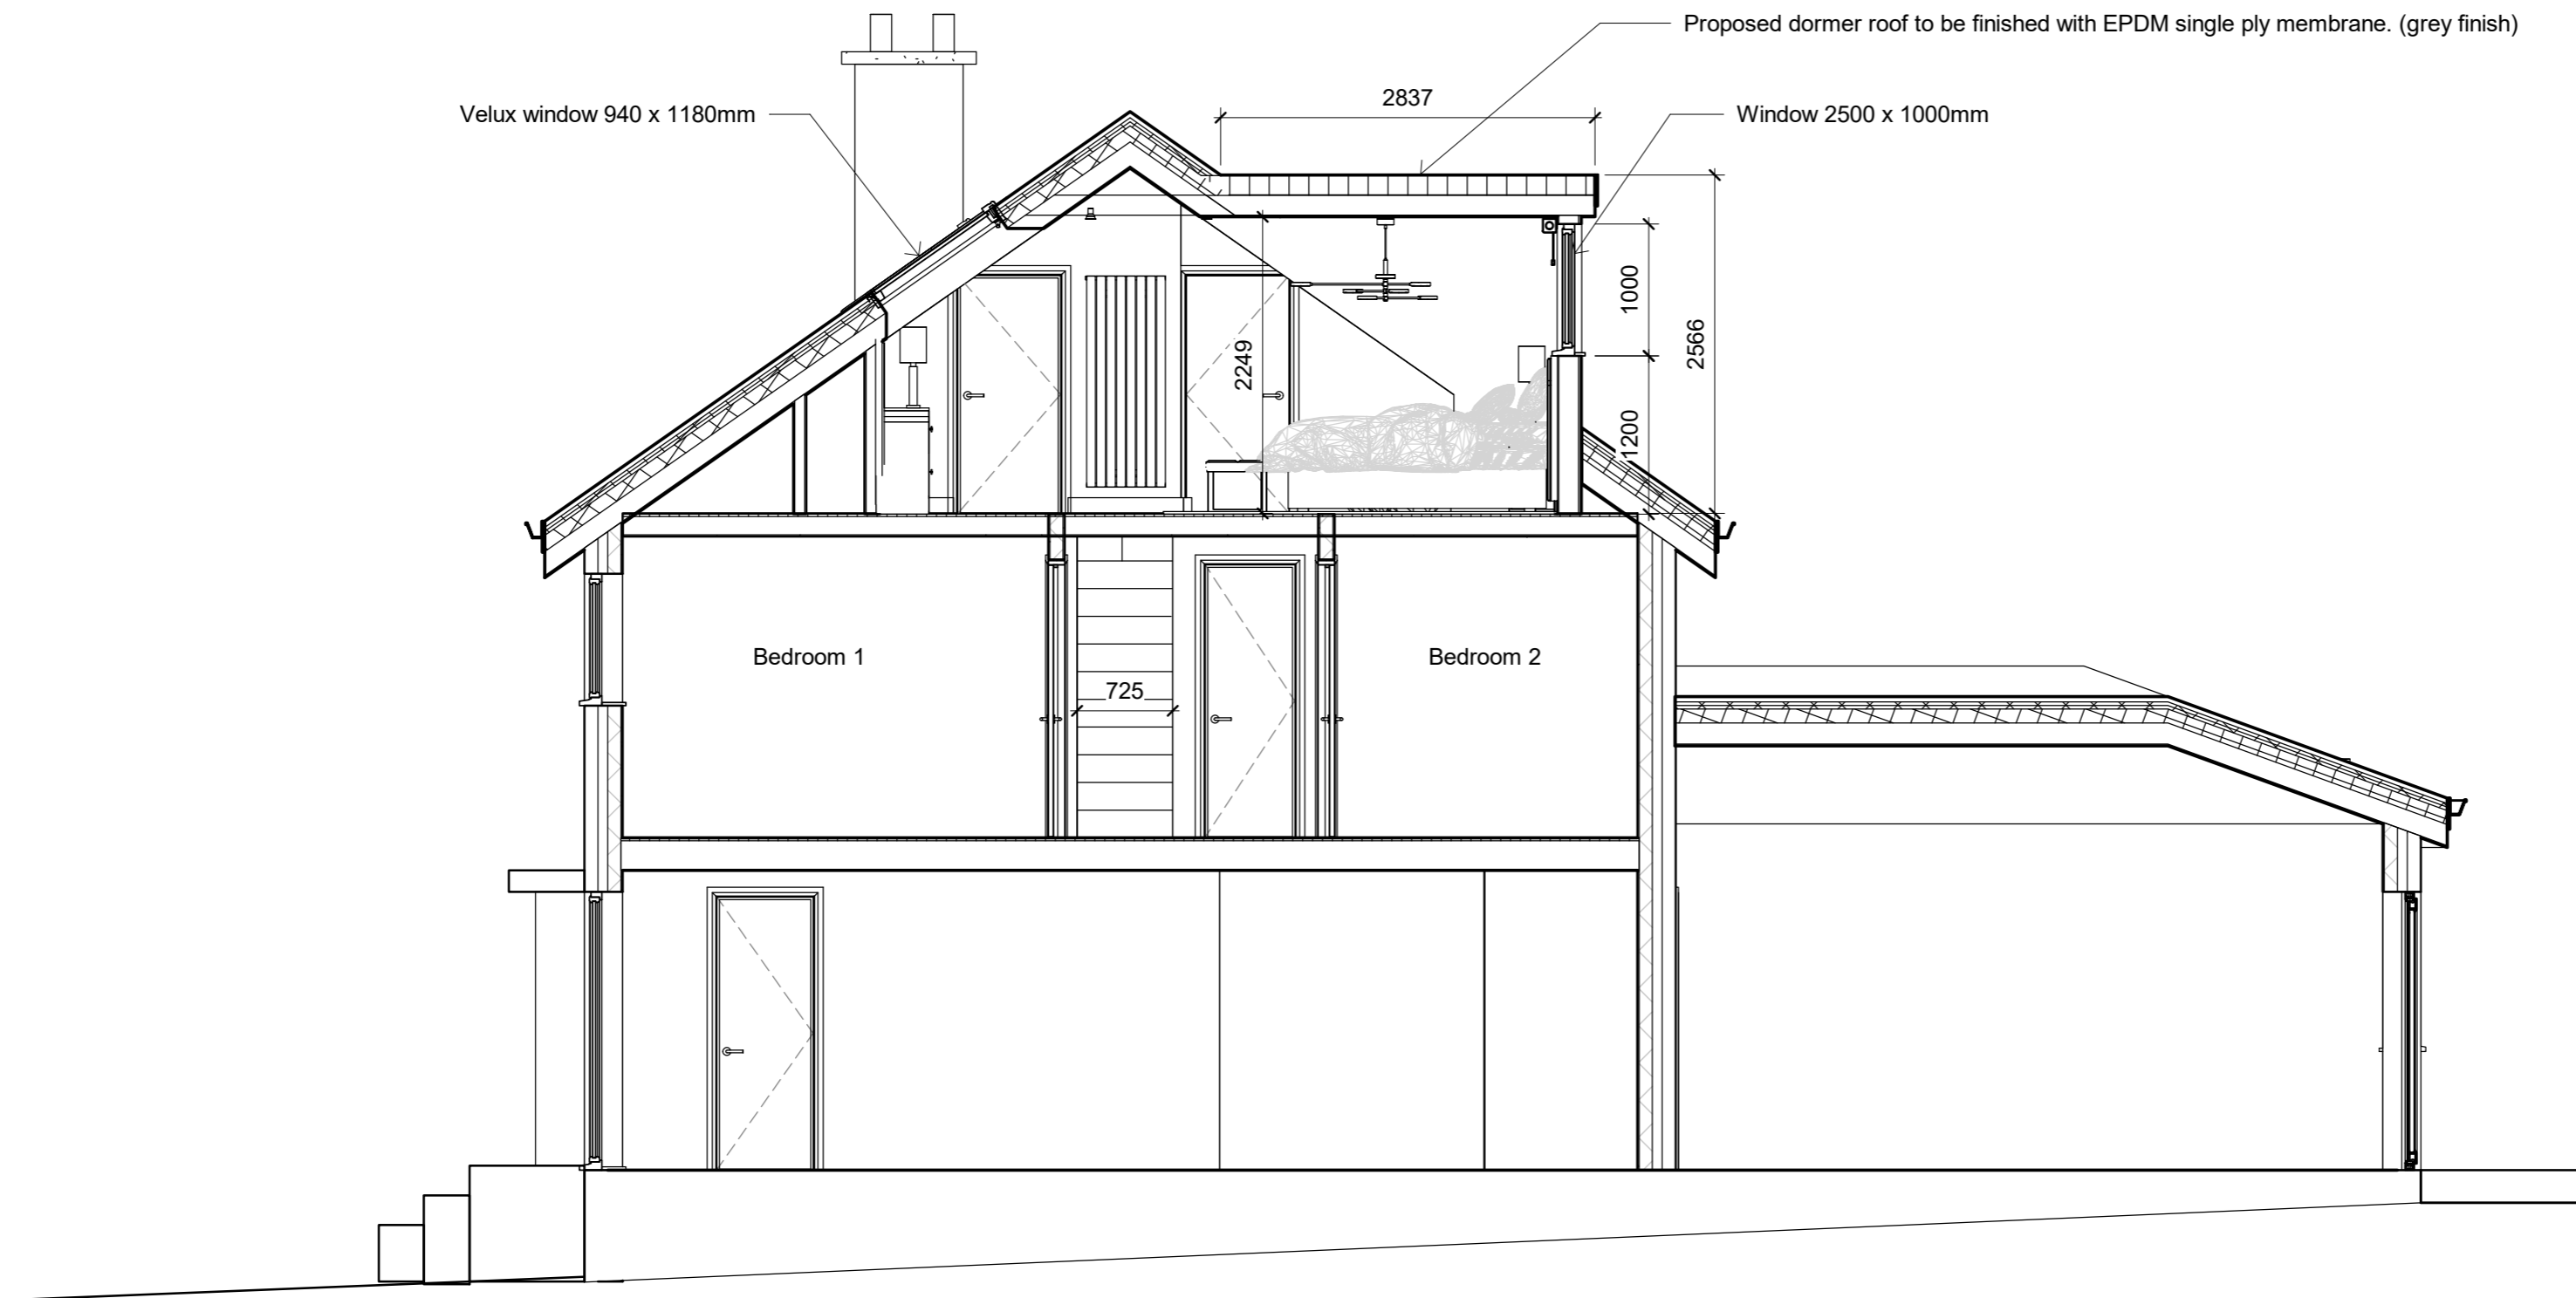

**1 Proposed section**  
1 : 50

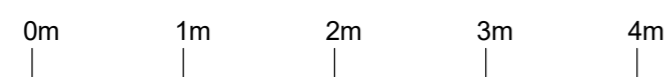

NO	DESCRIPTION	DATE
STATUS	PURPOSE OF ISSUE	
C	Planning Permission	



59 Main Street, Kilsyth,  
Glasgow, G65 0AH  
t: 01236 827 509  
e: design@belle-unique.co.uk  
w: www.belle-unique.co.uk




Client	Burnside
Title	Proposed Section
Project	Loft Conversion

DRAWN BY	CHECKED BY	DATE
SCALE ( @A2 )		PROJECT NUMBER
1 : 50		103-21
DRAWING NUMBER		REV
103-03		



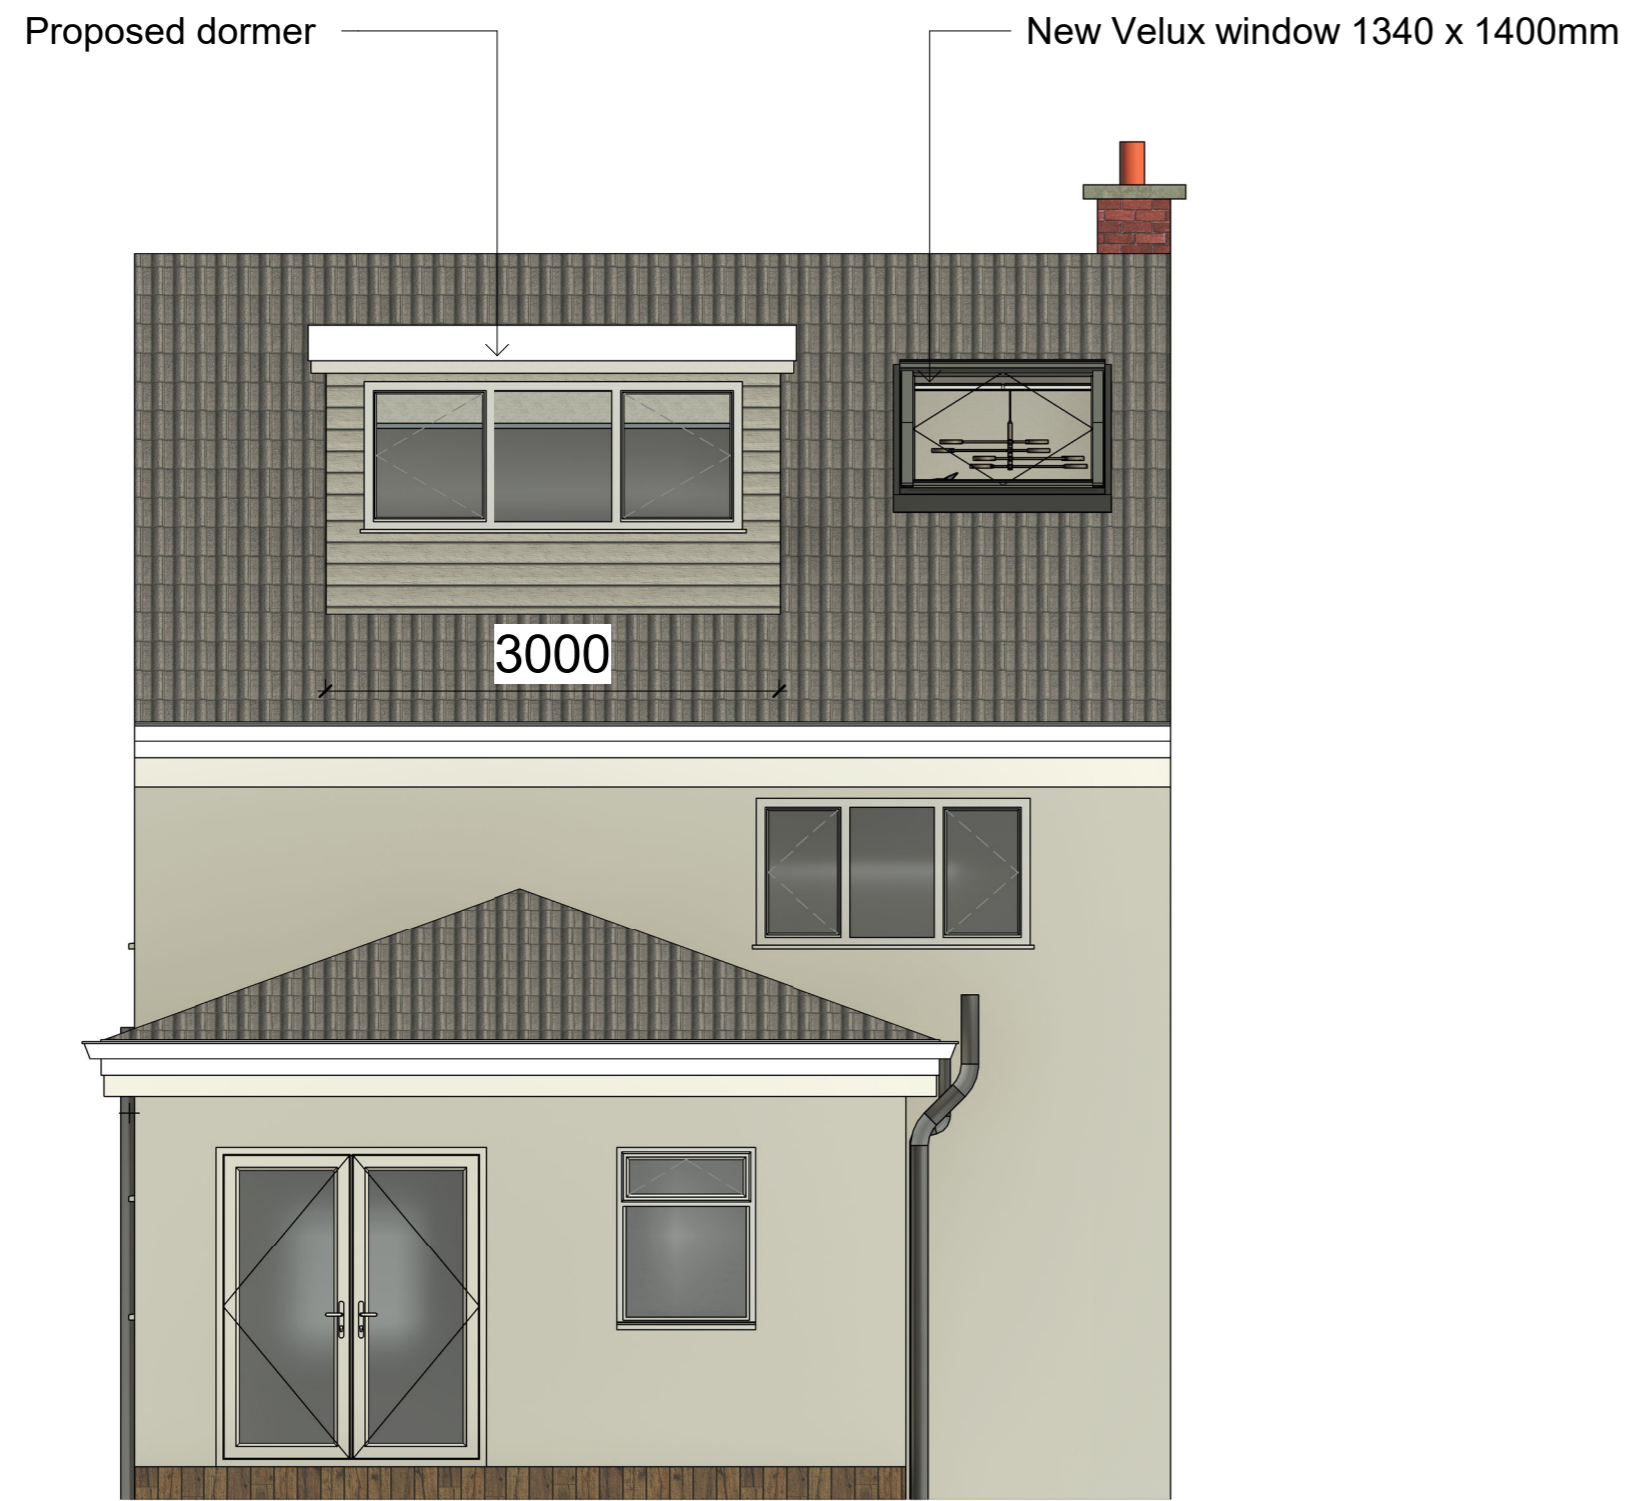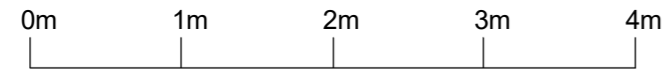

**1** Proposed Elevation A  
1 : 50

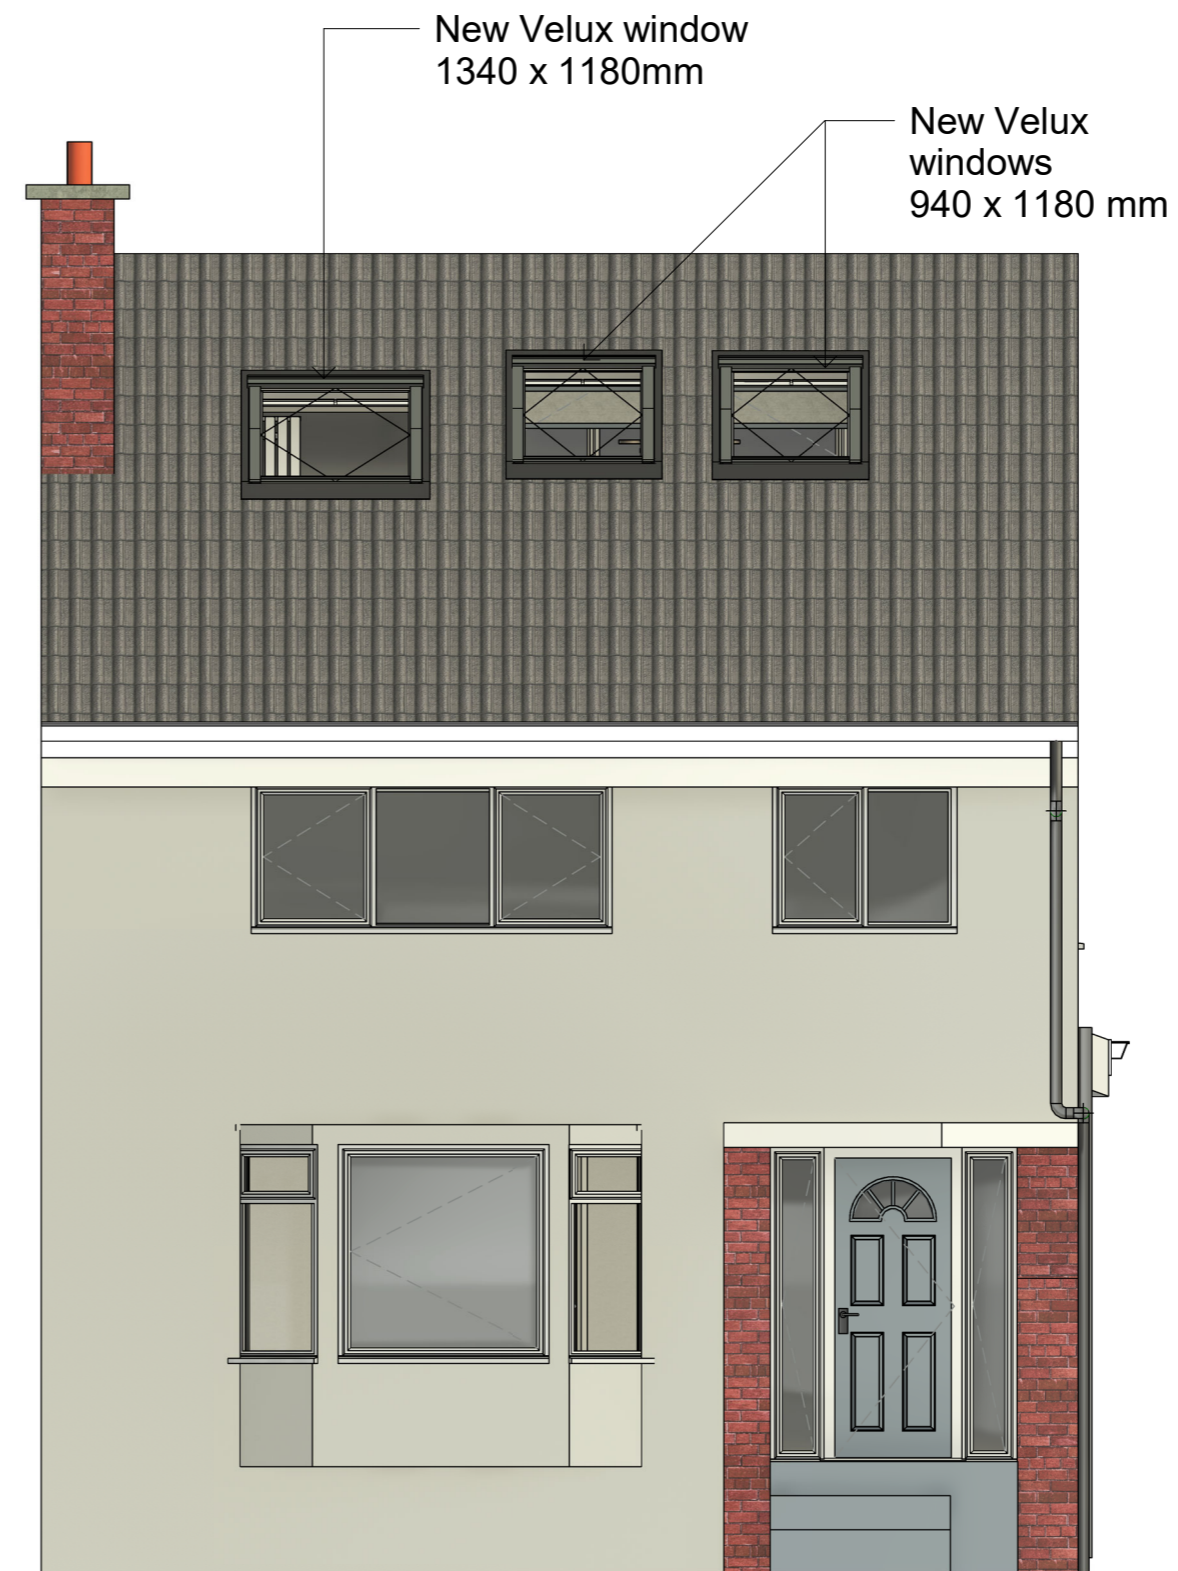

**2** Proposed Elevation B  
1 : 50

NO	DESCRIPTION	DATE
STATUS	PURPOSE OF ISSUE Planning Permission	


59 Main Street, Kilsyth,  
Glasgow, G65 0AH  
t: 01236 827 509  
e: design@belle-unique.co.uk  
w: www.belle-unique.co.uk




Client	Burnside
Title	Proposed Elevations A & B
Project	Loft Conversion

DRAWN BY	CHECKED BY	DATE
SCALE ( @A2 ) 1 : 50	PROJECT NUMBER 103-21	
DRAWING NUMBER 103-04	REV	



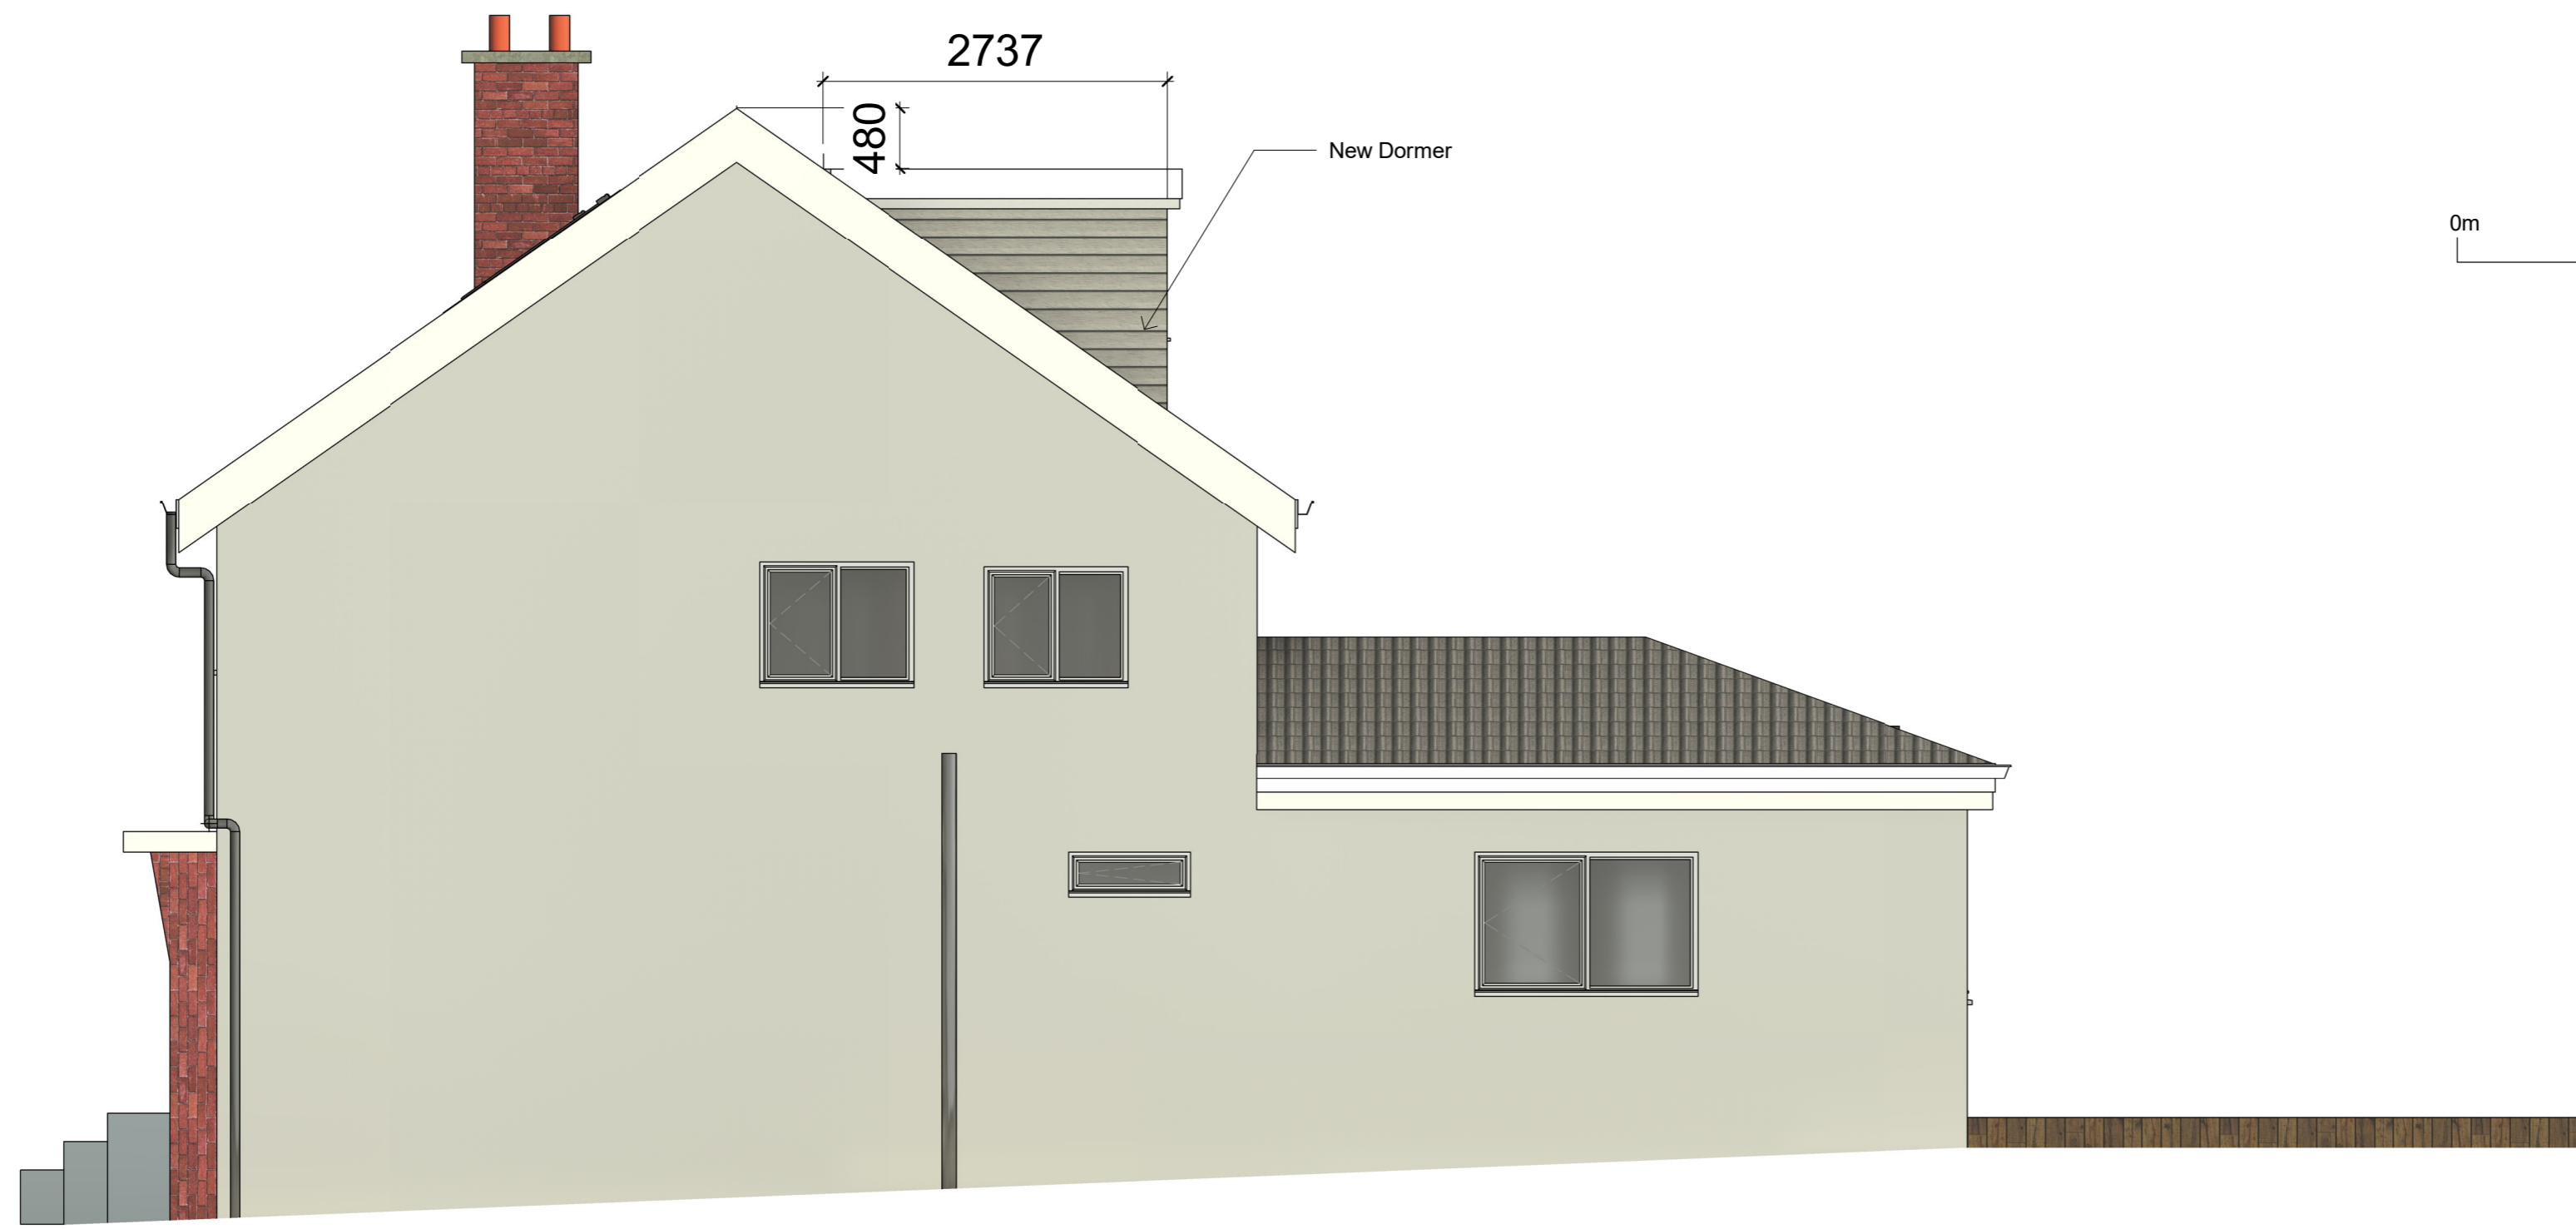

**1 Proposed Elevation C**  
1 : 50

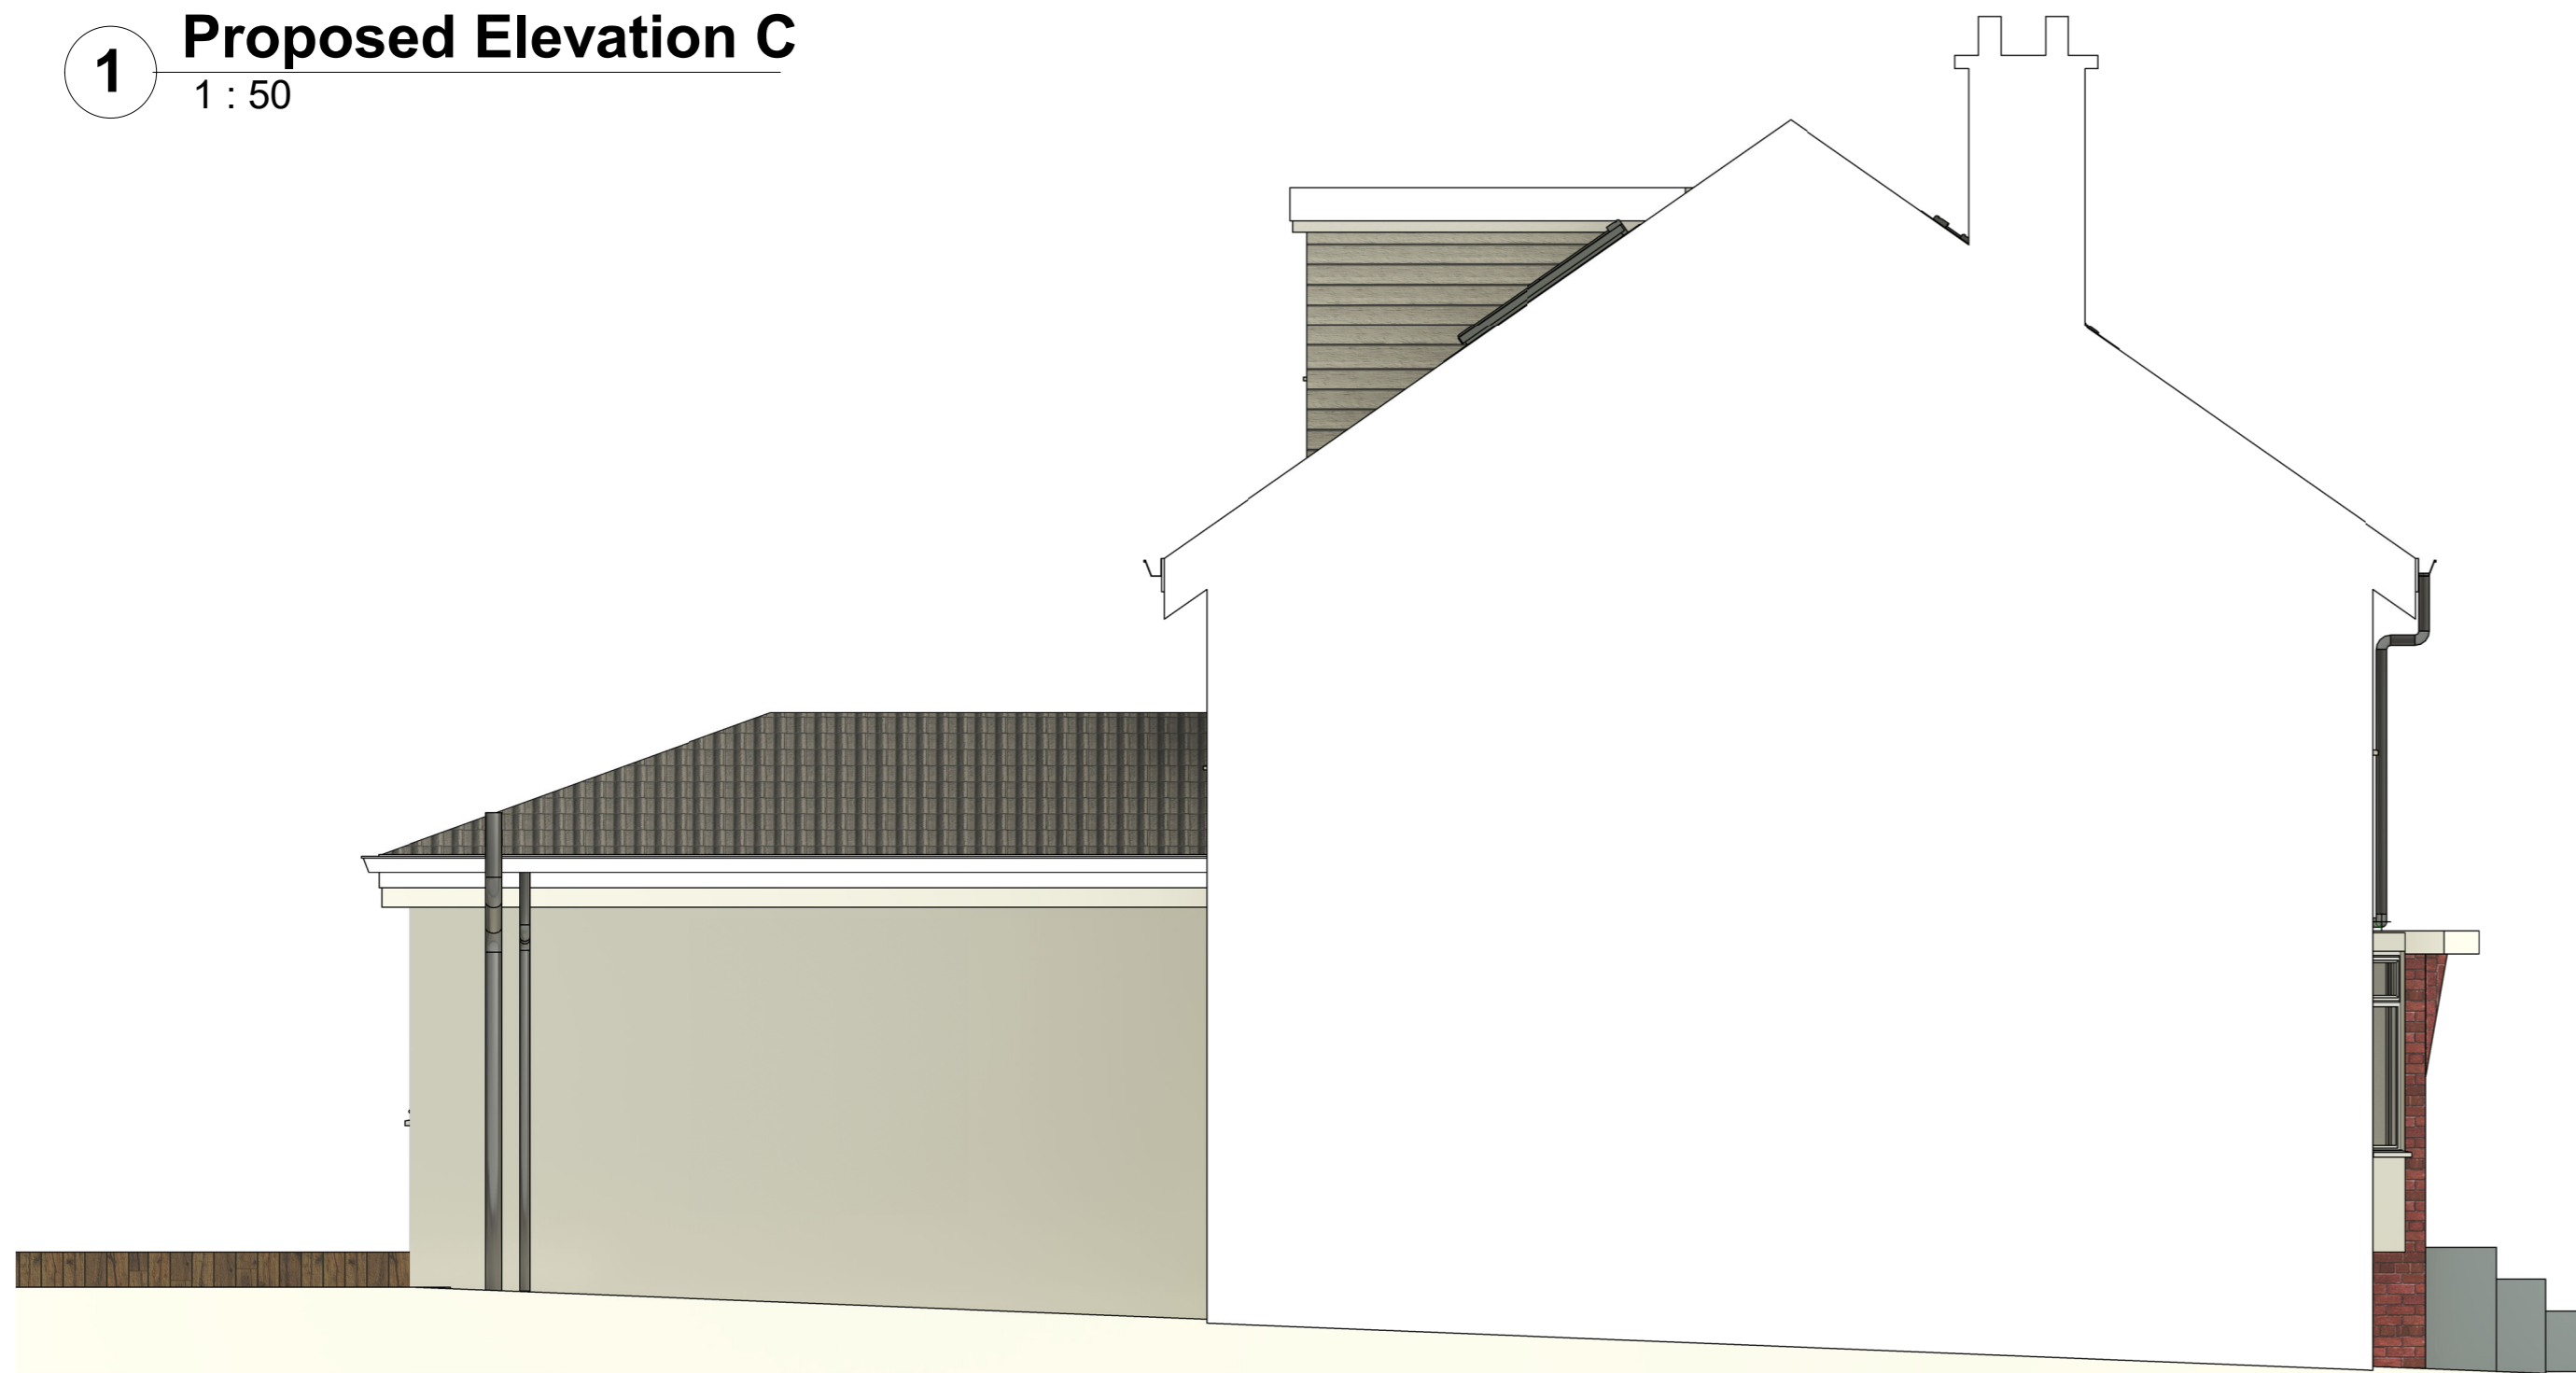

**2 Proposed Elevation D**  
1 : 50

NO	DESCRIPTION	DATE
STATUS	PURPOSE OF ISSUE Planning Permission	

59 Main Street, Kilsyth,  
Glasgow, G65 0AH  
t: 01236 827 509  
e: design@belle-unique.co.uk  
w: www.belle-unique.co.uk



Client	Burnside	
Title	Proposed Elevations C & D	
Project	Loft Conversion	

DRAWN BY	CHECKED BY	DATE
SCALE ( @A2 ) 1 : 50		PROJECT NUMBER 103-21
DRAWING NUMBER 103-05		REV